



FRONT ELEVATION

MANUFACTURER:



BUILDER:

SUBMITTAL CONSULTANT:

PROJECT NAME:
NEW MODULAR CONSTRUCTION
TESLA MODEL 12

DRAWN BY: LCL

DATE: 8.22.18

SCALE: NONE

REVISIONS:

NO:	DATE:	DESCRIPTION:
1.		


APPROVAL STAMPS:

SHEET TITLE

EXTERIOR
ELEVATIONS

DRAWING NUMBER

E1

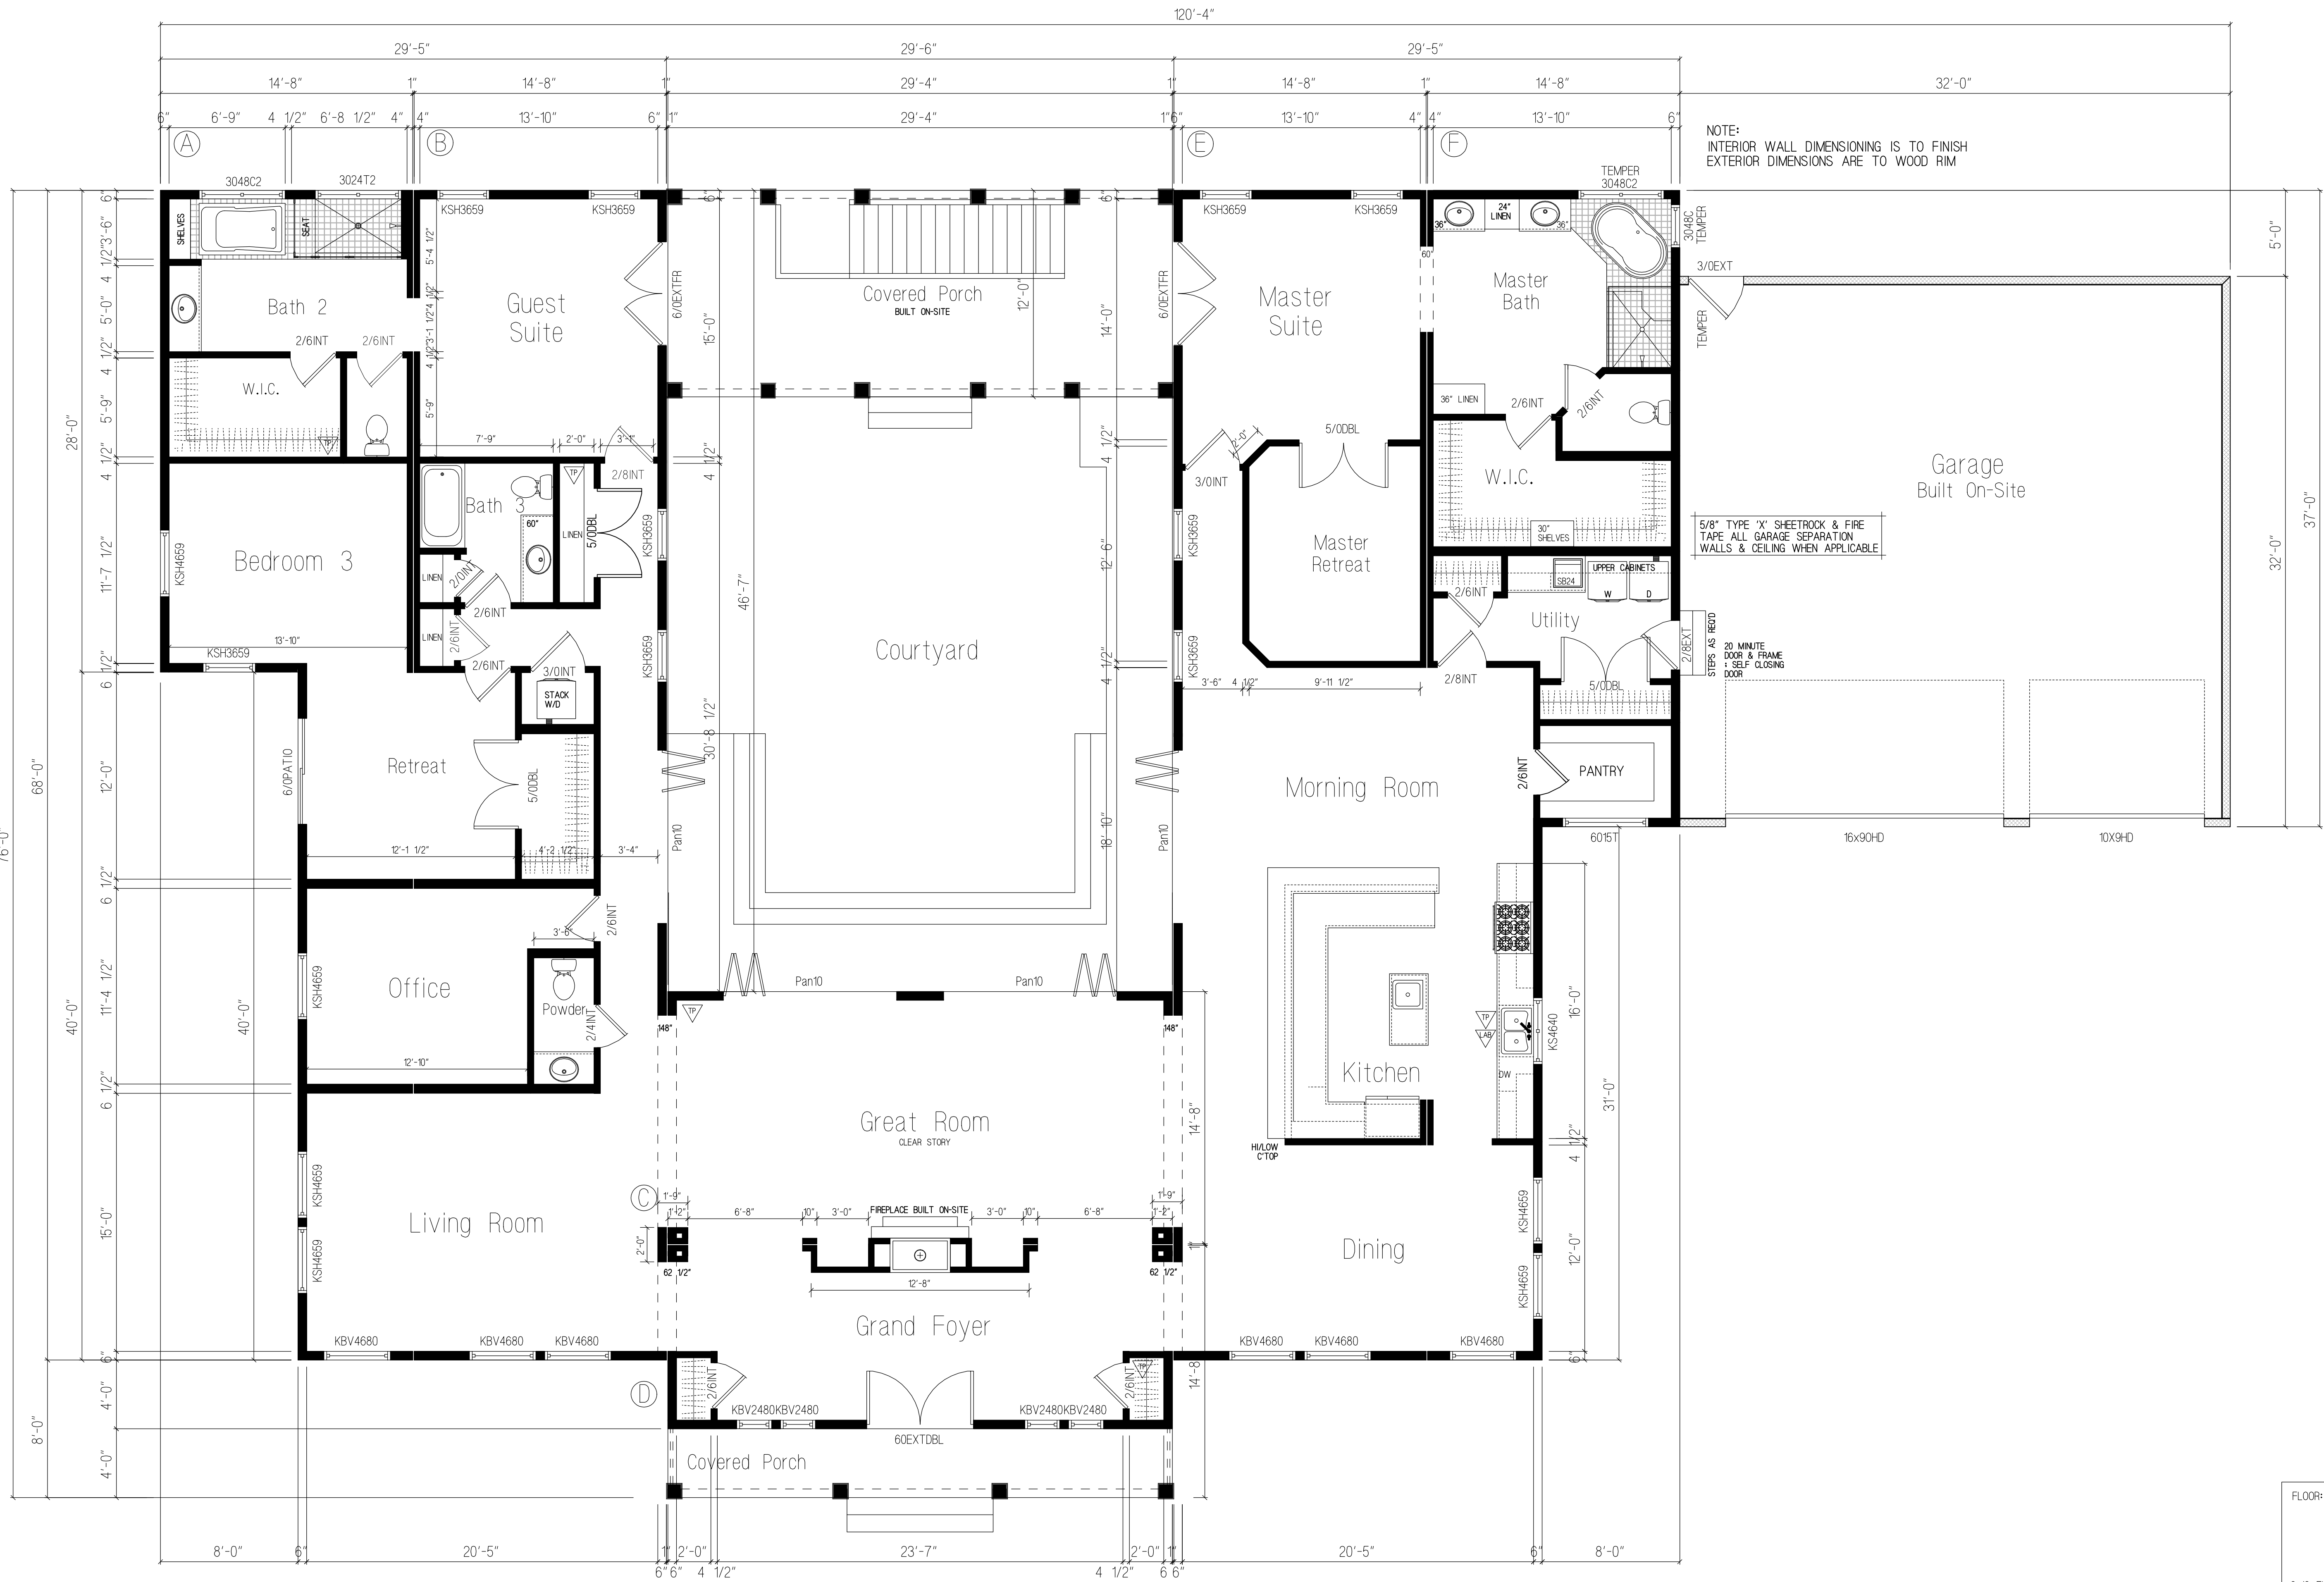

NOTE:
INTERIOR WALL DIMENSIONING IS TO FINISH
EXTERIOR DIMENSIONS ARE TO WOOD RIM

5/8" TYPE 'X' SHEETROCK & FIRE
TAPE ALL GARAGE SEPARATION
WALLS & CEILING WHEN APPLICABLE

20 MINUTE
DOOR & FRAME
1 SELF CLOSING
DOOR

FLOOR: A-14'-8" x 68'-0"
B-14'-8" x 68'-0"
C-14'-8" x 29'-4"
D-14'-8" x 29'-4"
E-14'-8" x 68'-0"
F-14'-8" x 68'-0"

2x12 FLOOR SYS. STD.
9'-0" CEILING HGT

THIRD PARTY INSPECTOR INSIGNIA

STATE LABEL

MANUFACTURER:



BUILDER:

SUBMITTAL CONSULTANT:

PROJECT NAME:
NEW MODULAR CONSTRUCTION
TESLA MODEL 12

DRAWN BY: LCL

DATE: 8.21.18

SCALE: NONE

REVISIONS:

NO:	DATE:	DESCRIPTION:
1.		

APPROVAL STAMPS:

SHEET TITLE

FLOORPLAN

DRAWING NUMBER

A1

FLOORPLAN

4,187.61 SQ. FT. LIVING AREA
411 SQ. FT. REAR COVERED PORCH
117.11 SQ. FRONT COVERED PORCH
992 SQ. FT. GARAGE

