



FRONT ELEVATION



LEFT ELEVATION

MANUFACTURER:



BUILDER:

SUBMITTAL CONSULTANT:

PROJECT NAME:
NEW MODULAR CONSTRUCTION
TESLA MODEL 14

DRAWN BY: LCL

DATE: 9.5.18

SCALE: 1/4" = 1'-0"

REVISIONS:

NO:	DATE:	DESCRIPTION:
1.		


APPROVAL STAMPS:

SHEET TITLE

ELEVATIONS

DRAWING NUMBER

E1

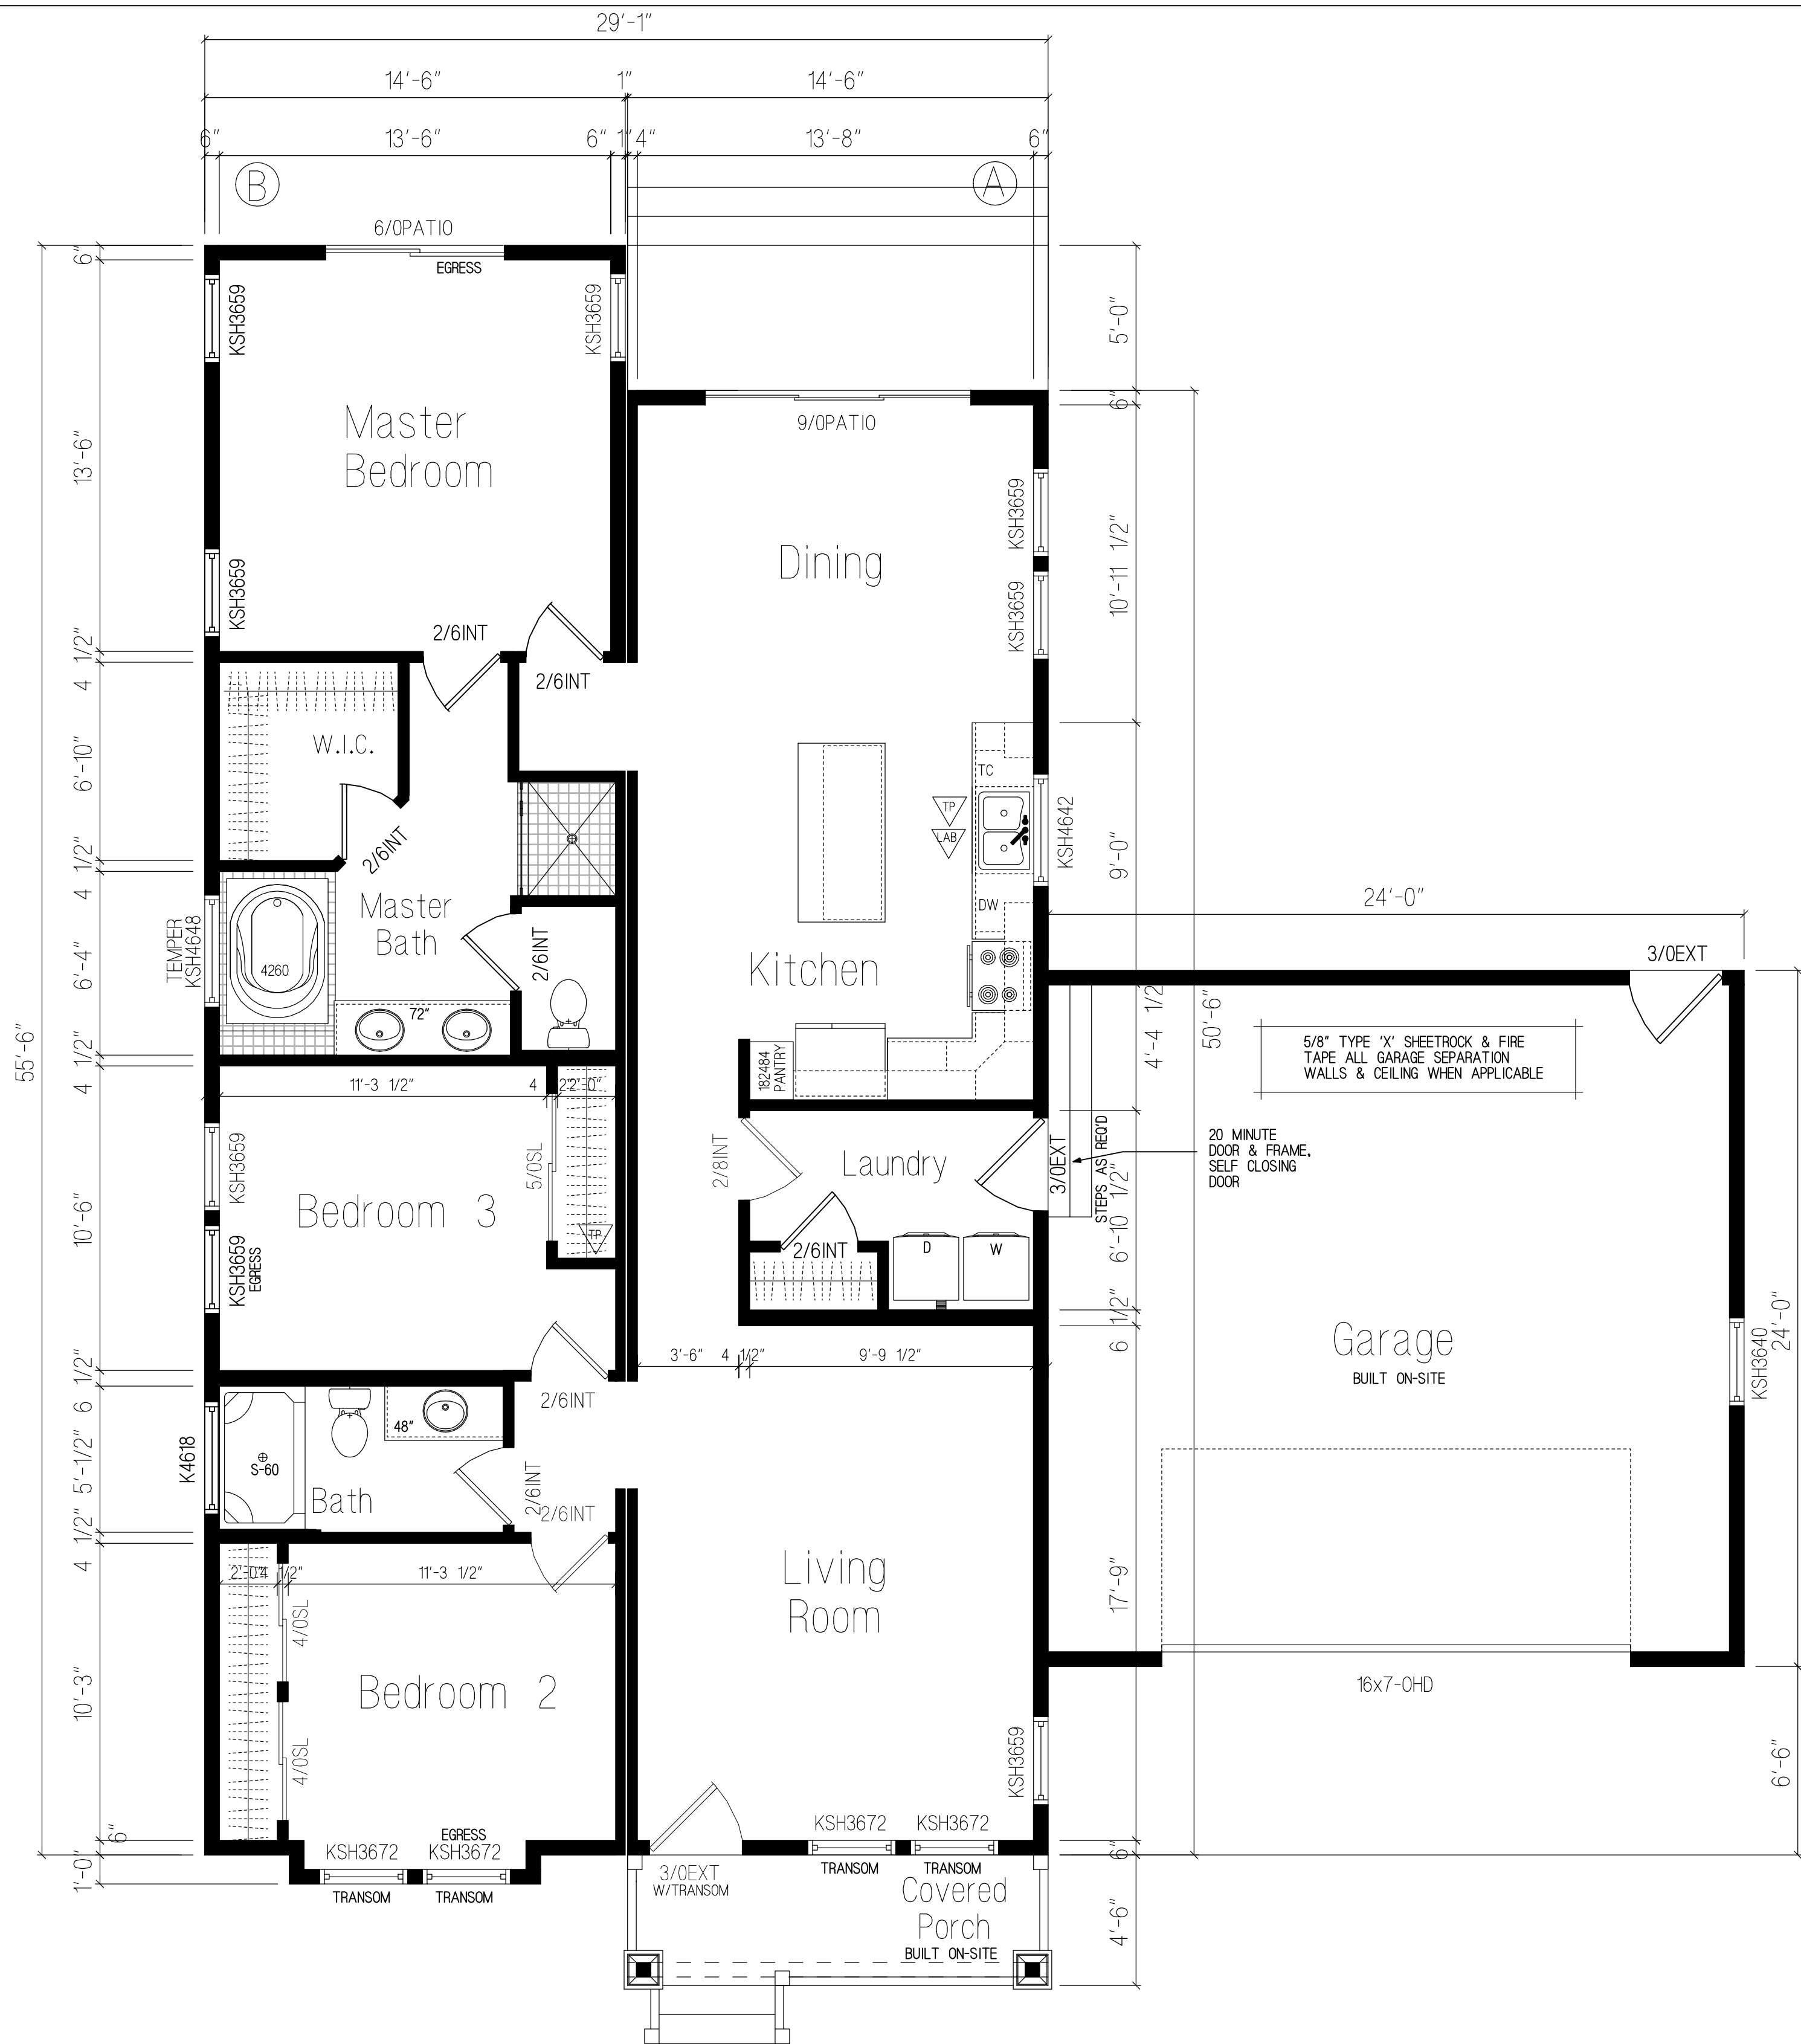

FLOORPLAN

1,549.86 SQ. FT. LIVING AREA
87 SQ. FT. PORCH
400 SQ. FT. GARAGE

NOTE:

INTERIOR WALL DIMENSIONING IS TO FINISH
EXTERIOR DIMENSIONS ARE TO WOOD RIM

MANUFACTURER:



BUILDER:

SUBMITTAL CONSULTANT:

PROJECT NAME:
NEW MODULAR CONSTRUCTION
TESLA MODEL 14

DRAWN BY: LCL

DATE: 9.5.18

SCALE: 1/4" = 1'-0"

REVISIONS:

NO:	DATE:	DESCRIPTION:
1.		

APPROVAL STAMPS:

SHEET TITLE

FLOORPLAN

DRAWING NUMBER

A1