


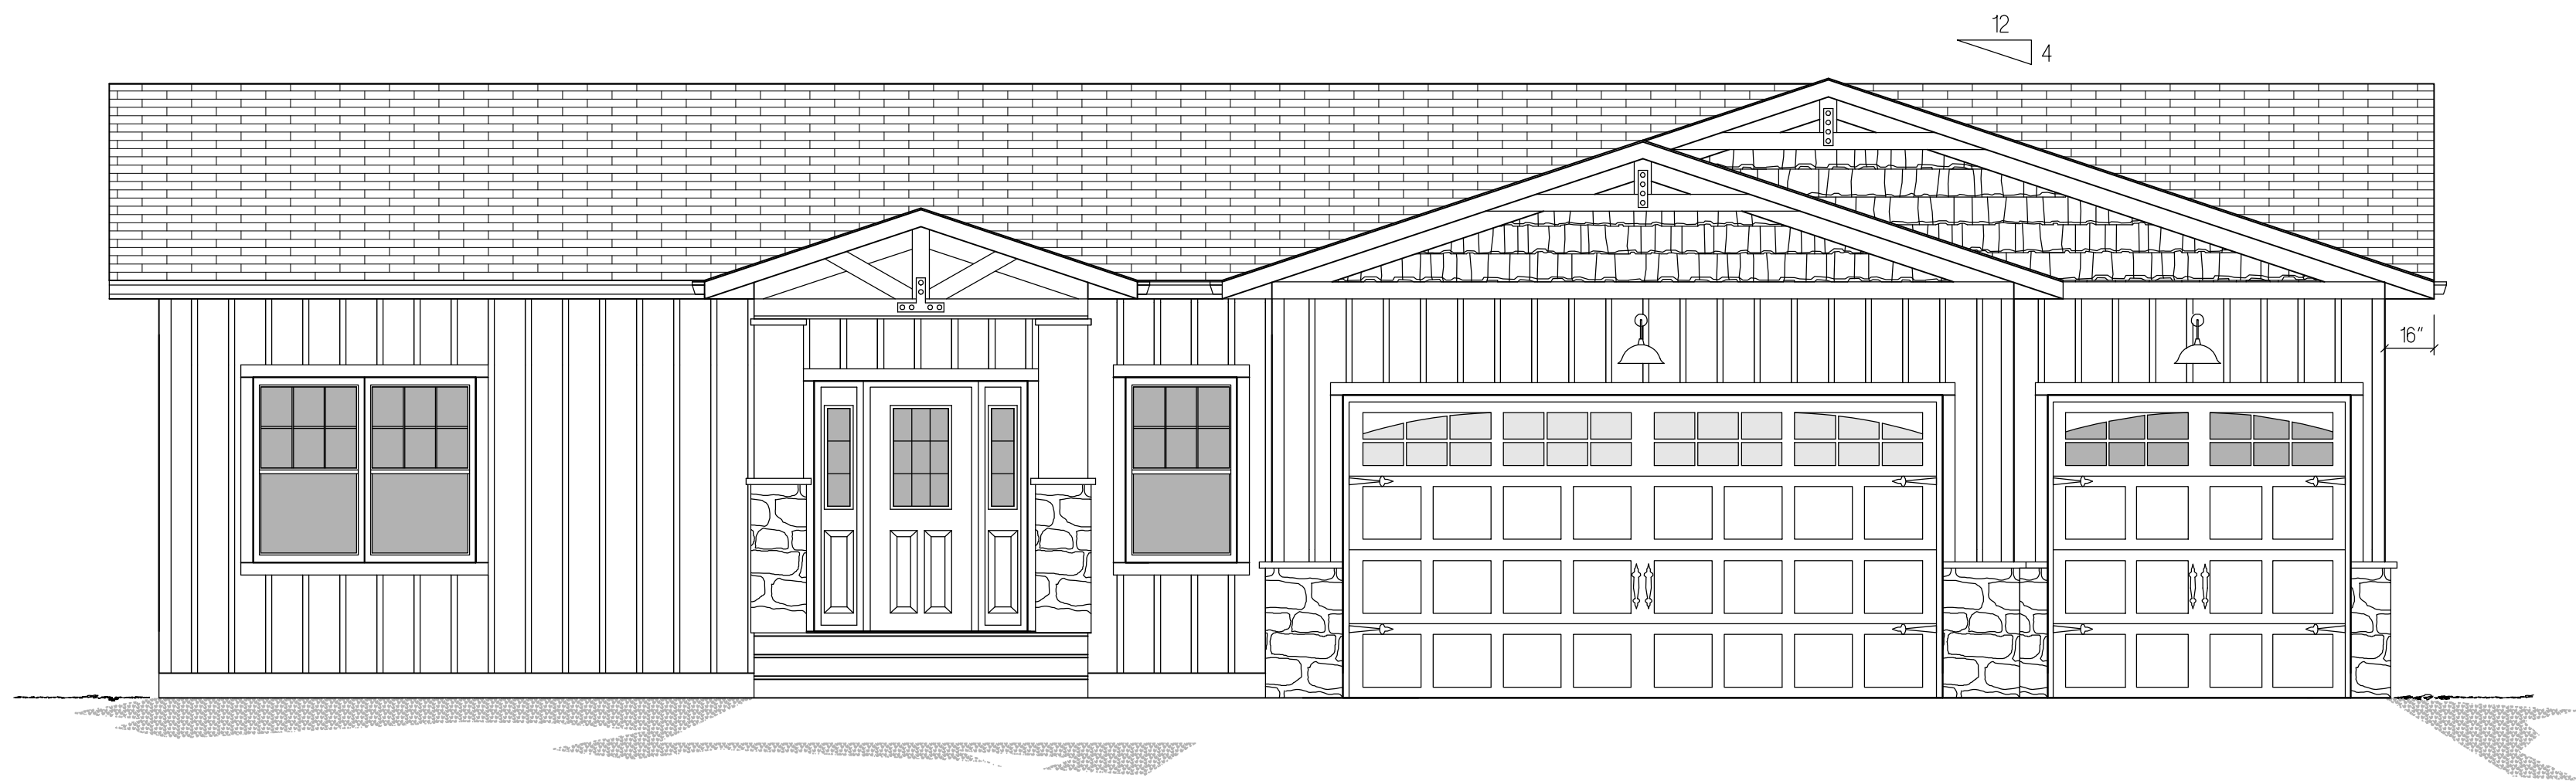

FRONT ELEVATIONS

MANUFACTURER:



BUILDER:

SUBMITTAL CONSULTANT:

PROJECT NAME:
NEW MODULAR CONSTRUCTION
TESLA MODEL 15

DRAWN BY: LCL

DATE: 9.7.18

SCALE: 1/4" = 1'-0"

REVISIONS:

NO.	DATE:	DESCRIPTION:
1.		


APPROVAL STAMPS:

SHEET TITLE

ELEVATION

DRAWING NUMBER

E1

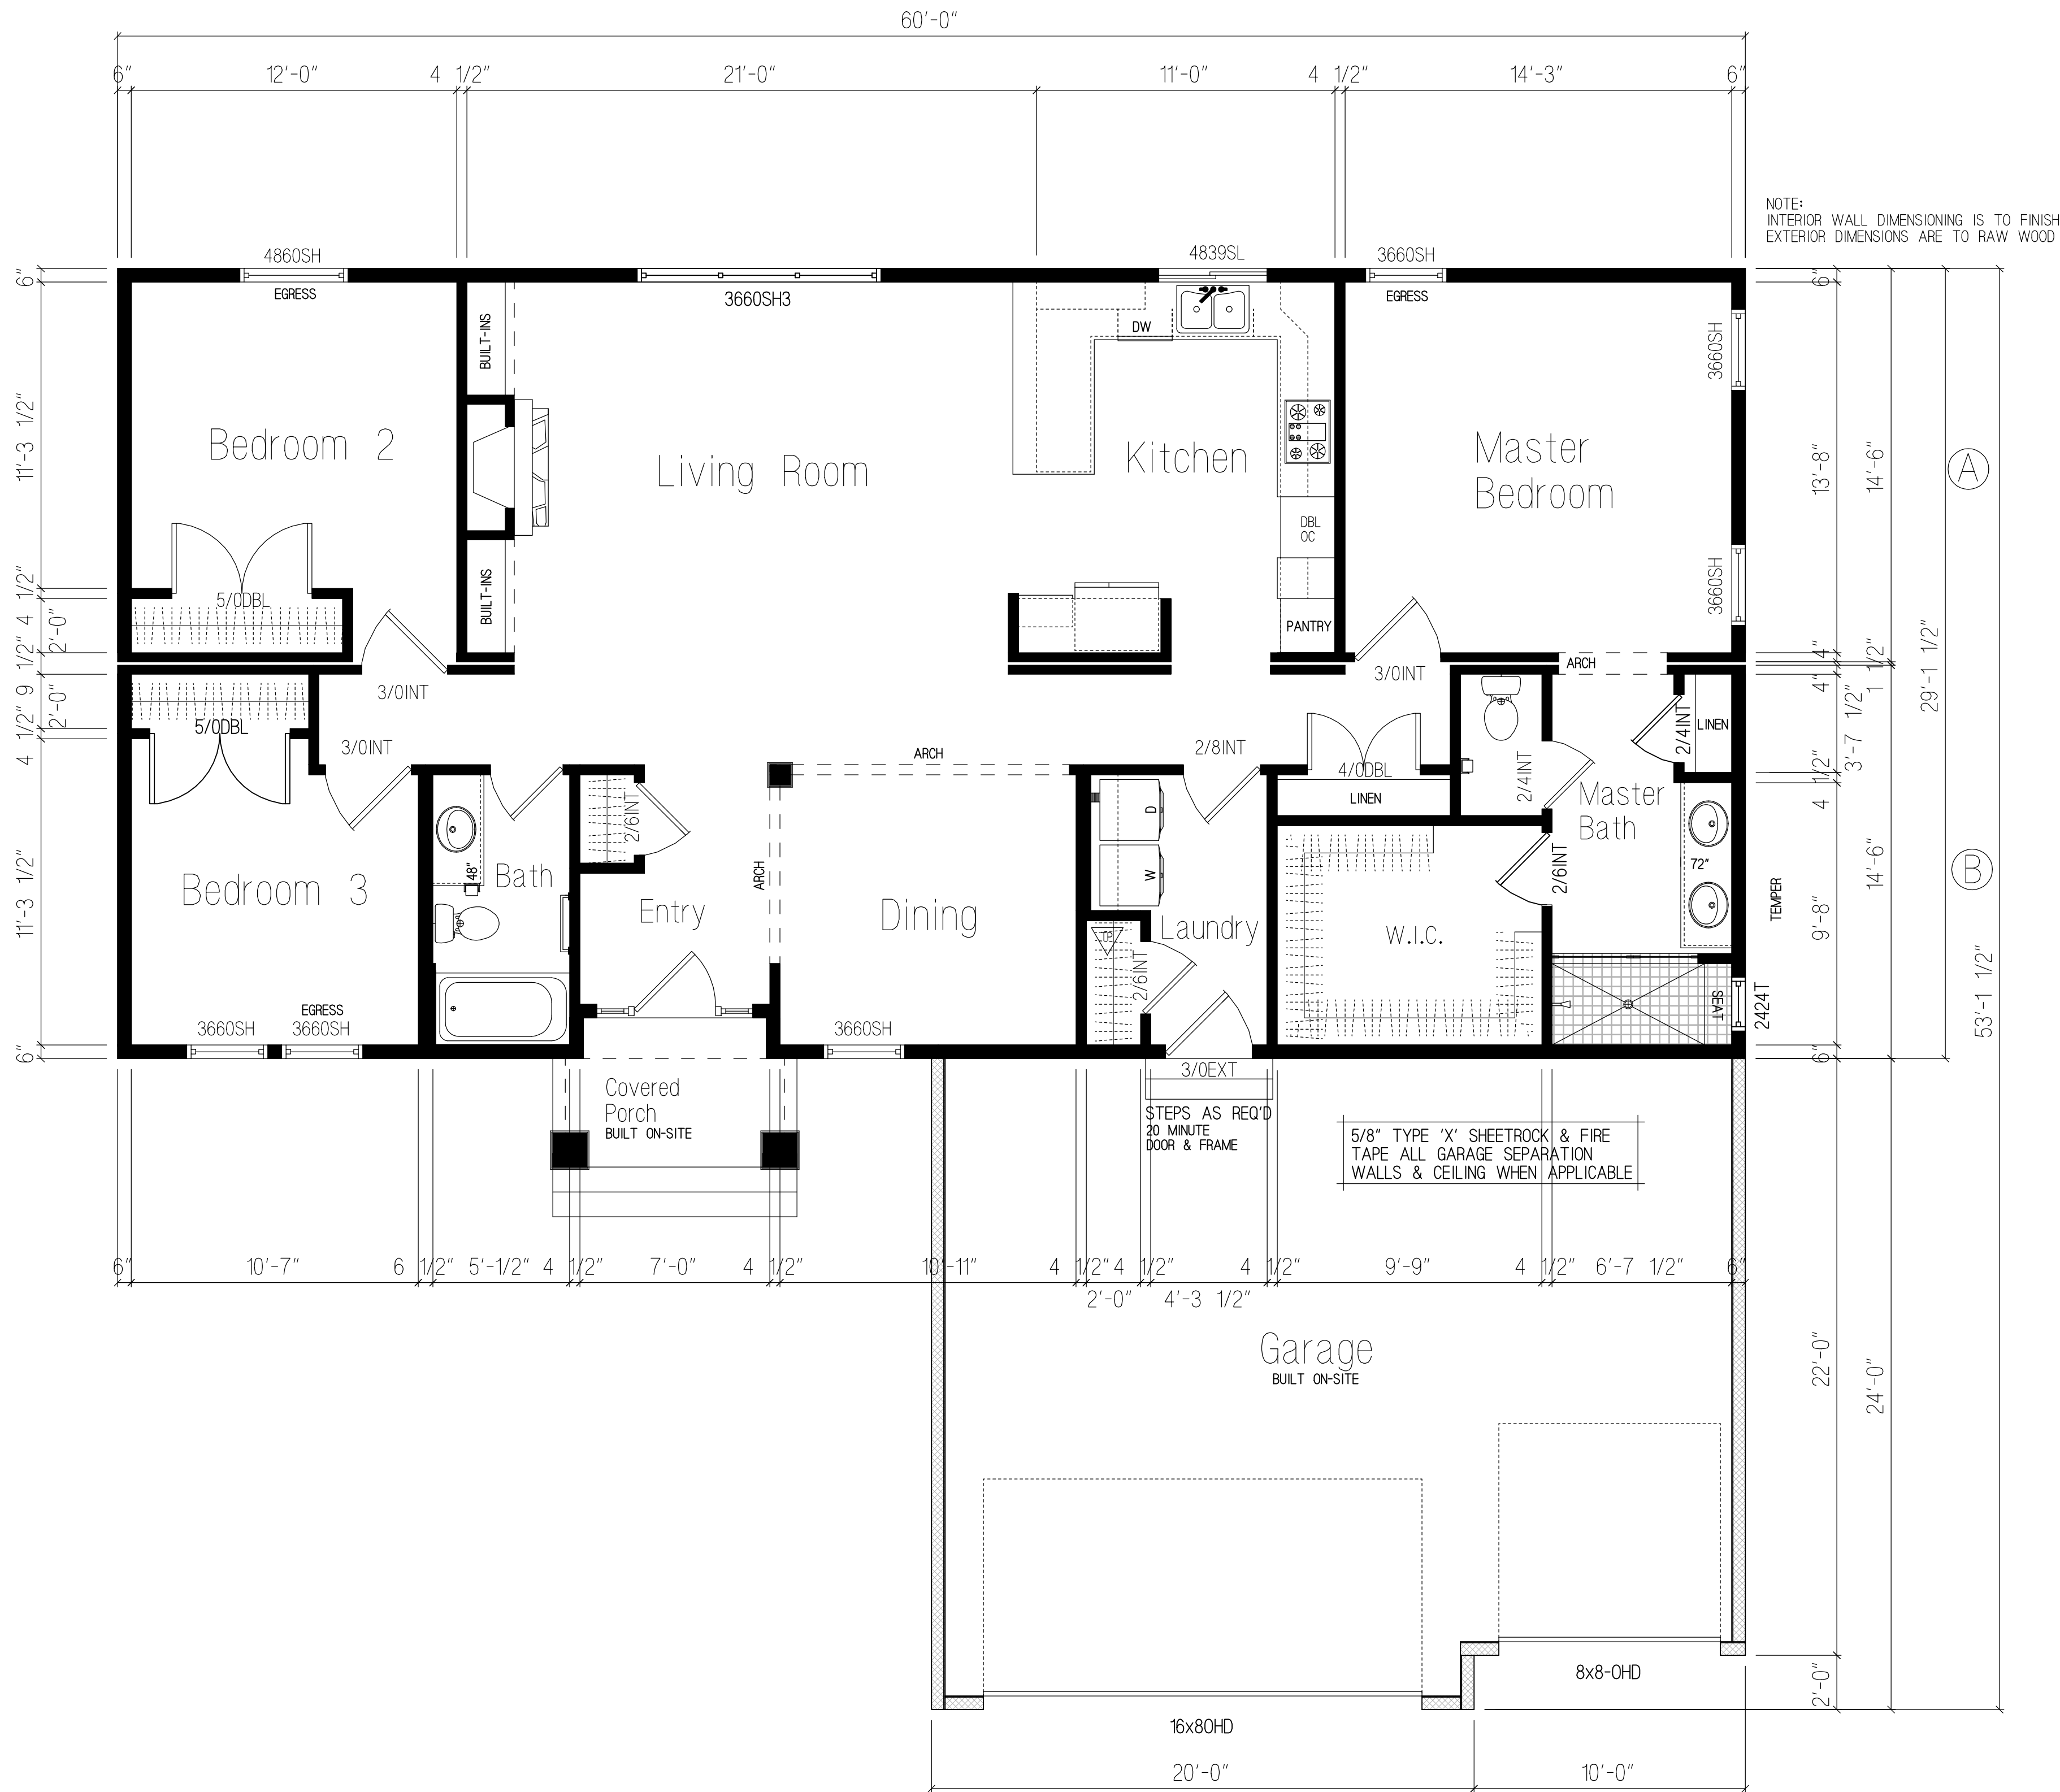

- [Solid Black] = FACTORY BUILT WOOD FRAMED WALLS (TYP.)
- [Hatched] = 1/2-WALLS
- [Dotted] = FIRE/SOUND SEPARATION WALLS



FLOORPLAN

1,737.37 SQ. FT. LIVING AREA
700 SQ. FT. GARAGE AREA

MANUFACTURER:

BUILDER:

SUBMITTAL CONSULTANT:

PROJECT NAME:
NEW MODULAR CONSTRUCTION
TESLA MODEL 15

DRAWN BY: LCL
DATE: 9.7.18
SCALE: 1/4" = 1'-0"

REVISIONS:		
NO:	DATE:	DESCRIPTION:
1.		

APPROVAL STAMPS:

SHEET TITLE
FLOORPLAN

DRAWING NUMBER
A1