



FRONT ELEVATION

MANUFACTURER:



BUILDER:

SUBMITTAL CONSULTANT:

PROJECT NAME:
NEW MODULAR CONSTRUCTION
TESLA MODEL 16

DRAWN BY: LCL

DATE: 9.7.18

SCALE: 1/4" = 1'-0"

REVISIONS:

NO:	DATE:	DESCRIPTION:
1.		


APPROVAL STAMPS:

SHEET TITLE

ELEVATION

DRAWING NUMBER

E1

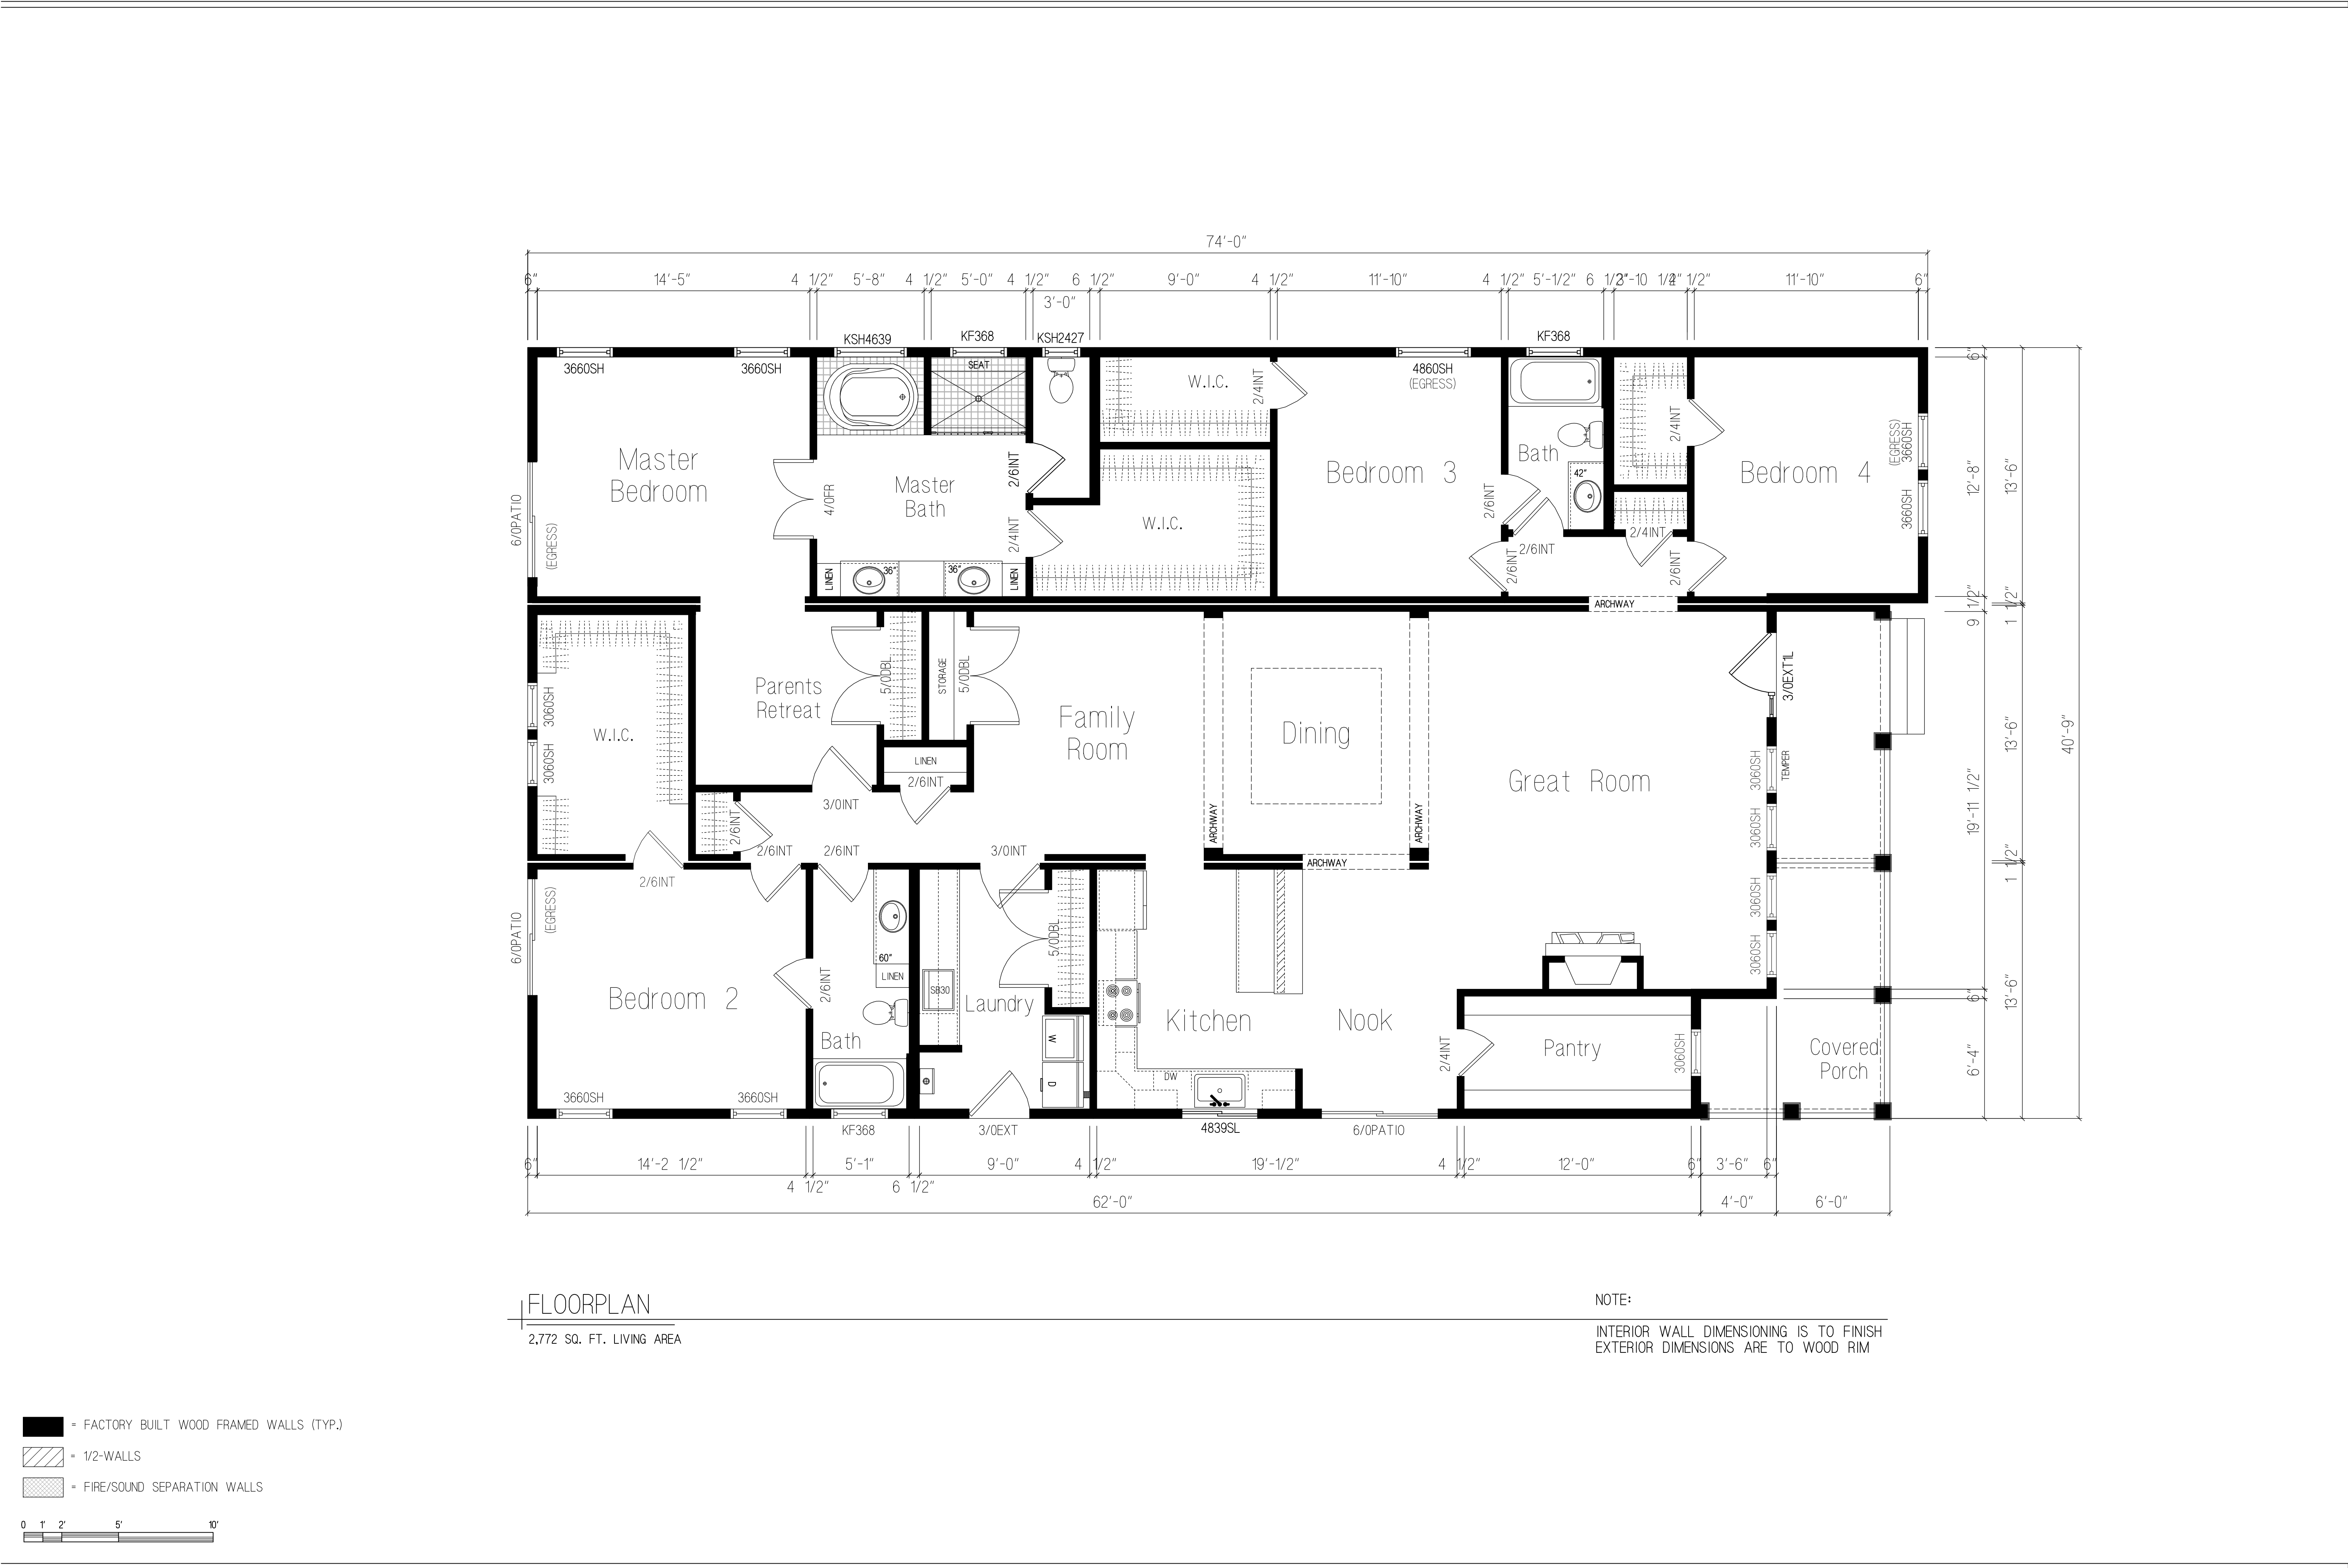

FLOORPLAN
2,772 SQ. FT. LIVING AREA

NOTE:
INTERIOR WALL DIMENSIONING IS TO FINISH
EXTERIOR DIMENSIONS ARE TO WOOD RIM

MANUFACTURER:
S2A MODULAR
ADVANCED CONSTRUCTION

BUILDER:

SUBMITTAL CONSULTANT:

PROJECT NAME:
NEW MODULAR CONSTRUCTION
TESLA MODEL 16

DRAWN BY: LCL
DATE: 9.7.18
SCALE: 1/4" = 1'-0"

NO:	DATE:	DESCRIPTION:
1.		

APPROVAL STAMPS:

SHEET TITLE
FLOORPLAN

DRAWING NUMBER
A1