



FRONT ELEVATION

MANUFACTURER:



BUILDER:

SUBMITTAL CONSULTANT:

PROJECT NAME:
NEW MODULAR CONSTRUCTION
TESLA MODEL 30

DRAWN BY: LCL

DATE: 10.4.18

SCALE: 1/4" = 1'-0"

REVISIONS:

NO:	DATE:	DESCRIPTION:
1.		


APPROVAL STAMPS:

SHEET TITLE

ELEVATIONS

DRAWING NUMBER

E1

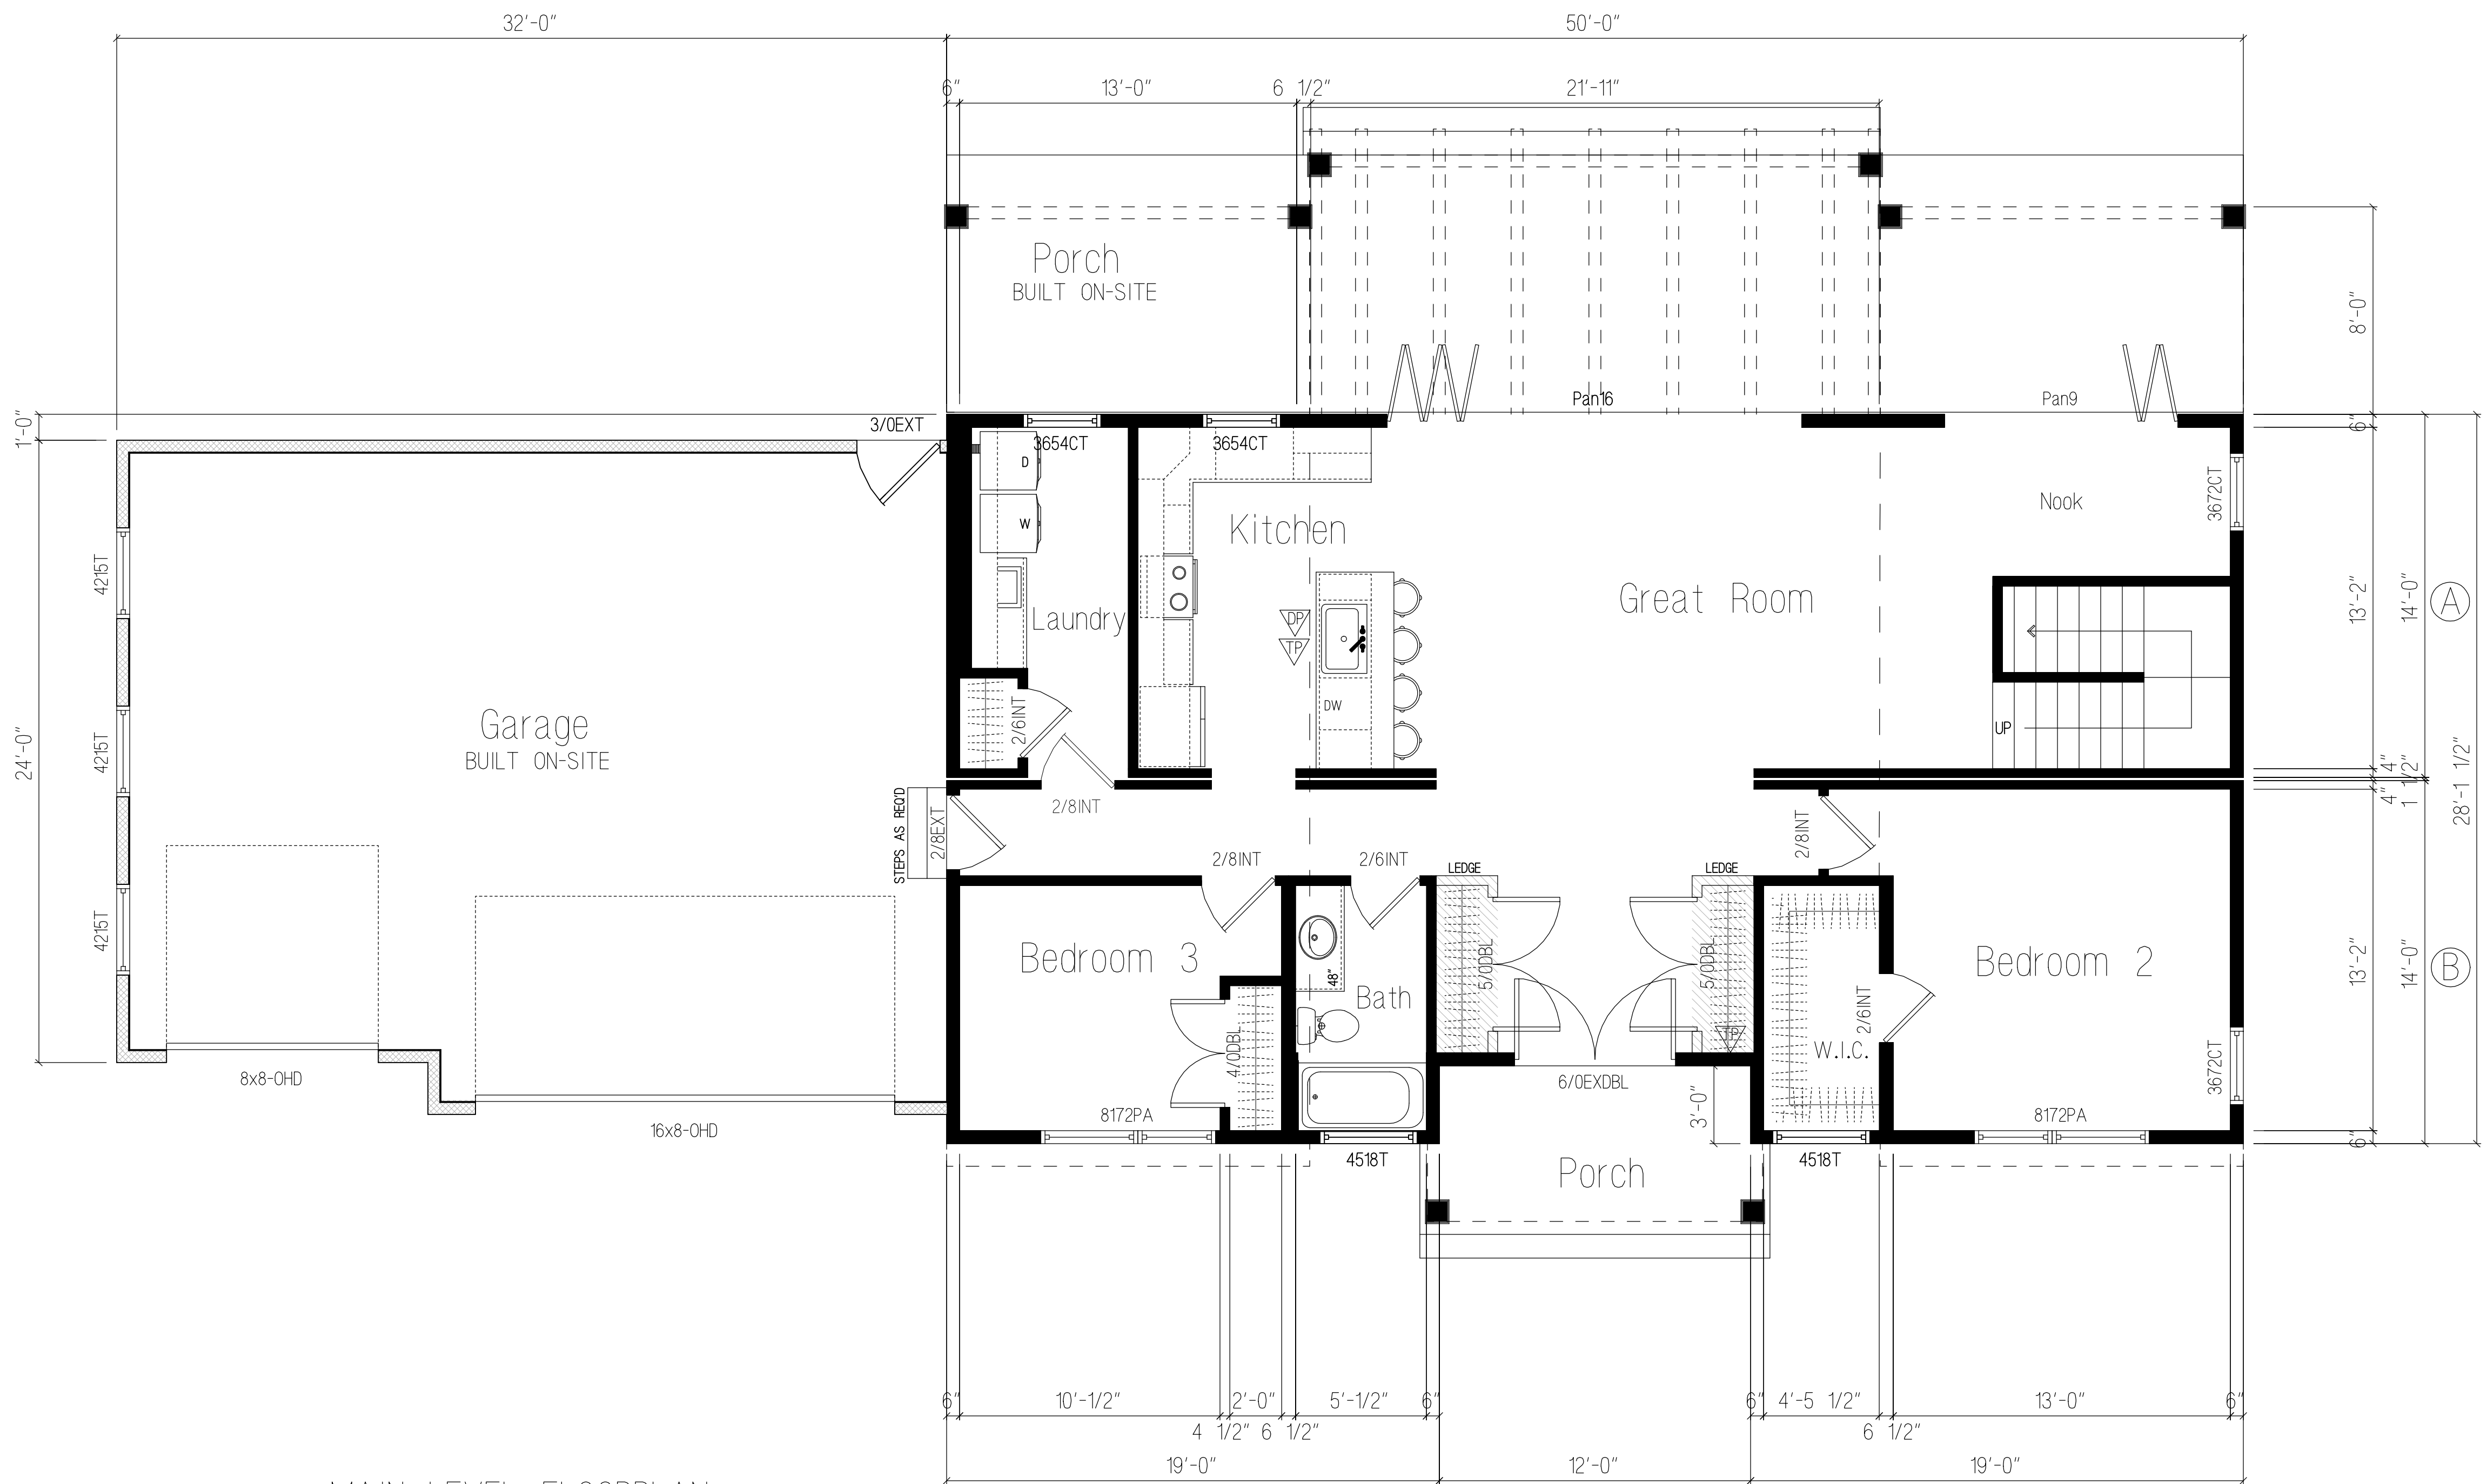


MAIN LEVEL FLOORPLAN

1,370 SQ. FT. MAIN LEVEL LIVING AREA
1,036 SQ. FT. UPPER LEVEL LIVING AREA
2,406 SQ. FT. TOTAL LIVING AREA

■ = FACTORY BUILT WOOD FRAMED WALLS (TYP.)

▨ = 1/2-WALLS

▤ = SITE-BUILT WALLS

 

FLOORS: A = 14'-0" X 50'-0"
B = 14'-0" X 50'-0"
C = 14'-0" X 37'-0"
D = 14'-0" X 37'-0"

11 1/4" OPEN WEB FLOOR SYST. STD.
SPACED 16" O.C.

9'-0" CEILING HGT. MAIN FLOOR
8'-0" CEILING HGT. UPPER FLOOR

1.4"/12" MANUFACTURED TRUSSES
SYS. STD. SPACED 24" O.C.

TP THIRD PARTY INSPECTOR INSIGNIA

LAB STATE LABEL

MANUFACTURER:



BUILDER:

SUBMITTAL CONSULTANT:

PROJECT NAME:
NEW MODULAR CONSTRUCTION
TESLA MODEL 30

DRAWN BY: LCL

DATE: 10.4.18

SCALE: 1/4" = 1'-0"

REVISIONS:

NO:	DATE:	DESCRIPTION:
1.		


APPROVAL STAMPS:

SHEET TITLE

MAIN LEVEL
FLOORPLAN

DRAWING NUMBER

A1

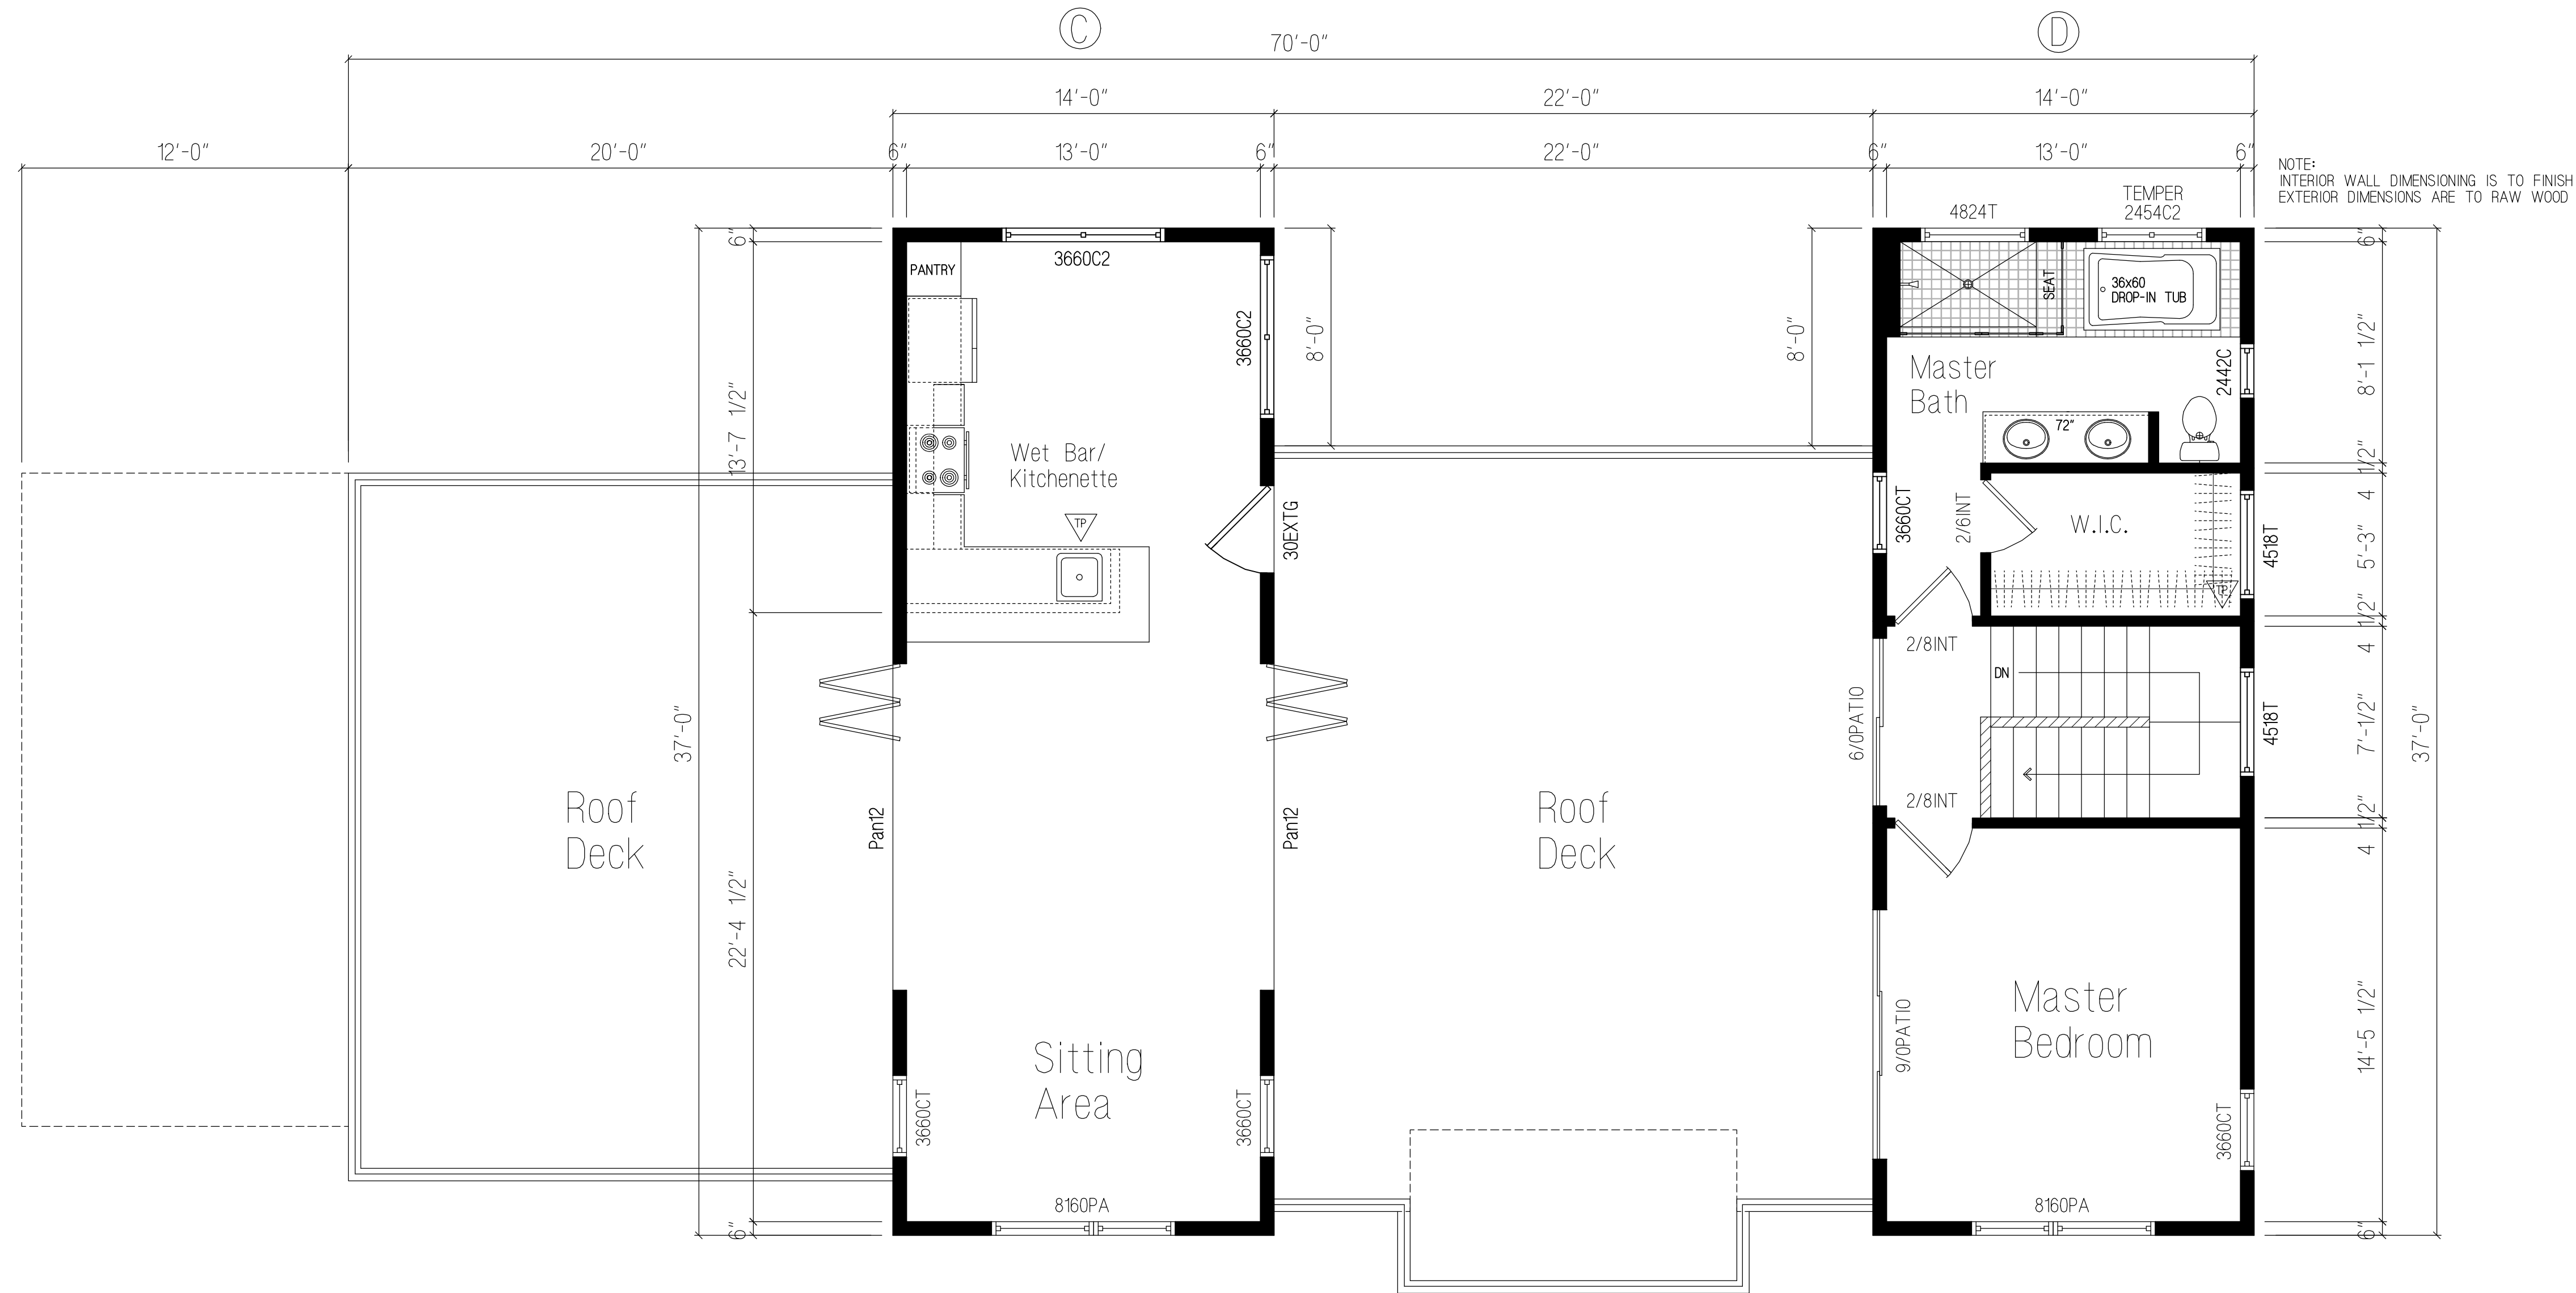

MANUFACTURER:



BUILDER:

SUBMITTAL CONSULTANT:

PROJECT NAME:
NEW MODULAR CONSTRUCTION
TESLA MODEL 30

DRAWN BY: LCL

DATE: 10.4.18

SCALE: 1/4" = 1'-0"

REVISIONS:

NO:	DATE:	DESCRIPTION:
1.		

APPROVAL STAMPS:

SHEET TITLE
UPPER LEVEL
FLOORPLAN

DRAWING NUMBER
A2