



FRONT ELEVATION

MANUFACTURER:



BUILDER:

SUBMITTAL CONSULTANT:

PROJECT:
NEW CONSTRUCTION FOR
S2A TESLA MODEL 4

DRAWN BY: LCL

DATE: 7.26.18

SCALE: NONE

REVISIONS:

NO:	DATE:	DESCRIPTION:
1.		

APPROVAL STAMPS:


SHEET TITLE

EXTERIOR
ELEVATIONS

DRAWING NUMBER

E1

FLOORS: A - 12'-6" X 22'-4" B - 13'-6" X 39'-0" C - 12'-6" X 44'-0" D - 12'-6" X 40'-6" E - 13'-6" X 39'-0" F - 12'-6" X 40'-6"
11 1/4" FLOOR SYST. STD. MAIN FLOOR SPACED 16" O.C. 11 1/4" OPEN JOIST FLOOR SYST. STD. UPPER FLOOR SPACED 16" O.C. 9'-0" CEILING HGT. MAIN FLOOR 9'-0" CEILING HGT. MAIN FLOOR
FLAT ROOF MANUFACTURED TRUSSES SYS. STD. SPACED 24" O.C.
 THIRD PARTY INSPECTOR INSIGNIA
 STATE LABEL

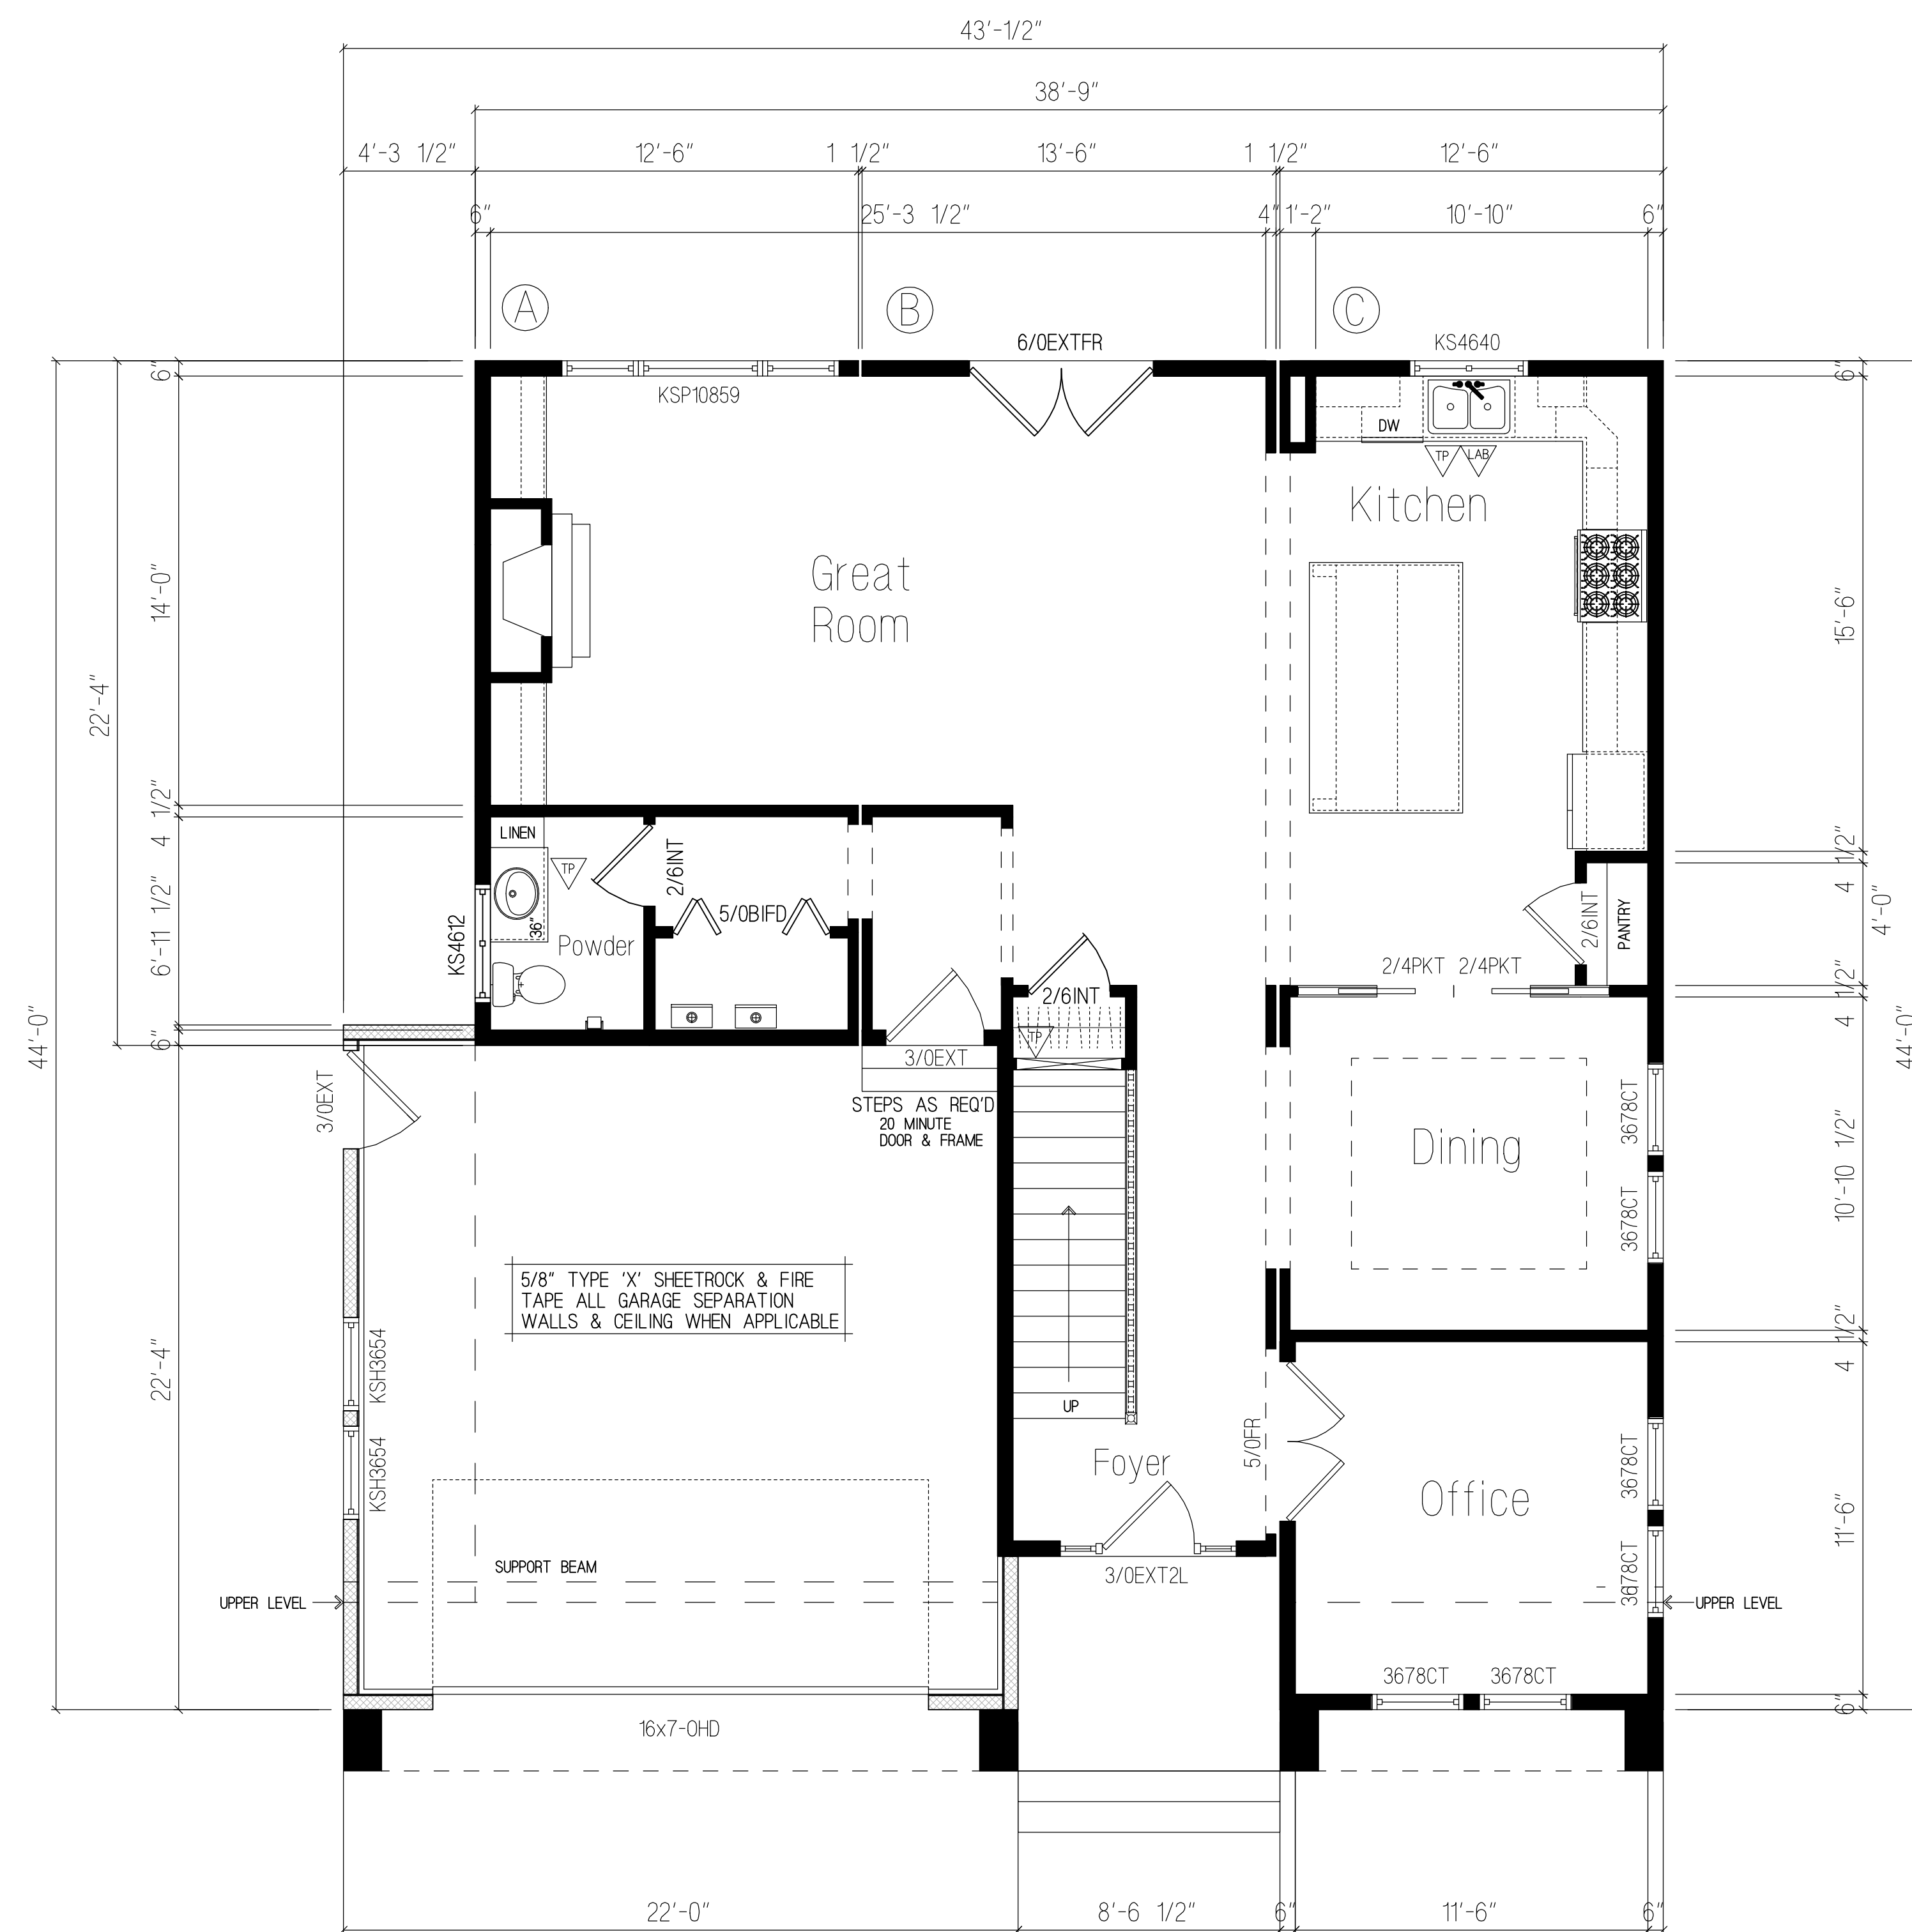

MAIN LEVEL FLOORPLAN

1,289.73 SQ. FT. MAIN LEVEL LIVING AREA
1,548.79 SQ. FT. UPPER LEVEL LIVING AREA
2,838.52 SQ. FT. TOTAL LIVING AREA
468.42 SQ. FT. GARAGE AREA
60 SQ. FT. MAIN LEVEL FRONT PORCH AREA

NOTE:

INTERIOR WALL DIMENSIONING IS TO FINISH
EXTERIOR DIMENSIONS ARE TO WOOD RIM

MANUFACTURER:



BUILDER:

SUBMITTAL CONSULTANT:

PROJECT:
NEW CONSTRUCTION FOR
S2A TESLA MODEL 4

DRAWN BY: LCL

DATE: 7.26.18

SCALE: 1/4" = 1'-0"

REVISIONS:

NO:	DATE:	DESCRIPTION:
1.		


APPROVAL STAMPS:

SHEET TITLE

MAIN LEVEL FLOORPLAN

DRAWING NUMBER

A1

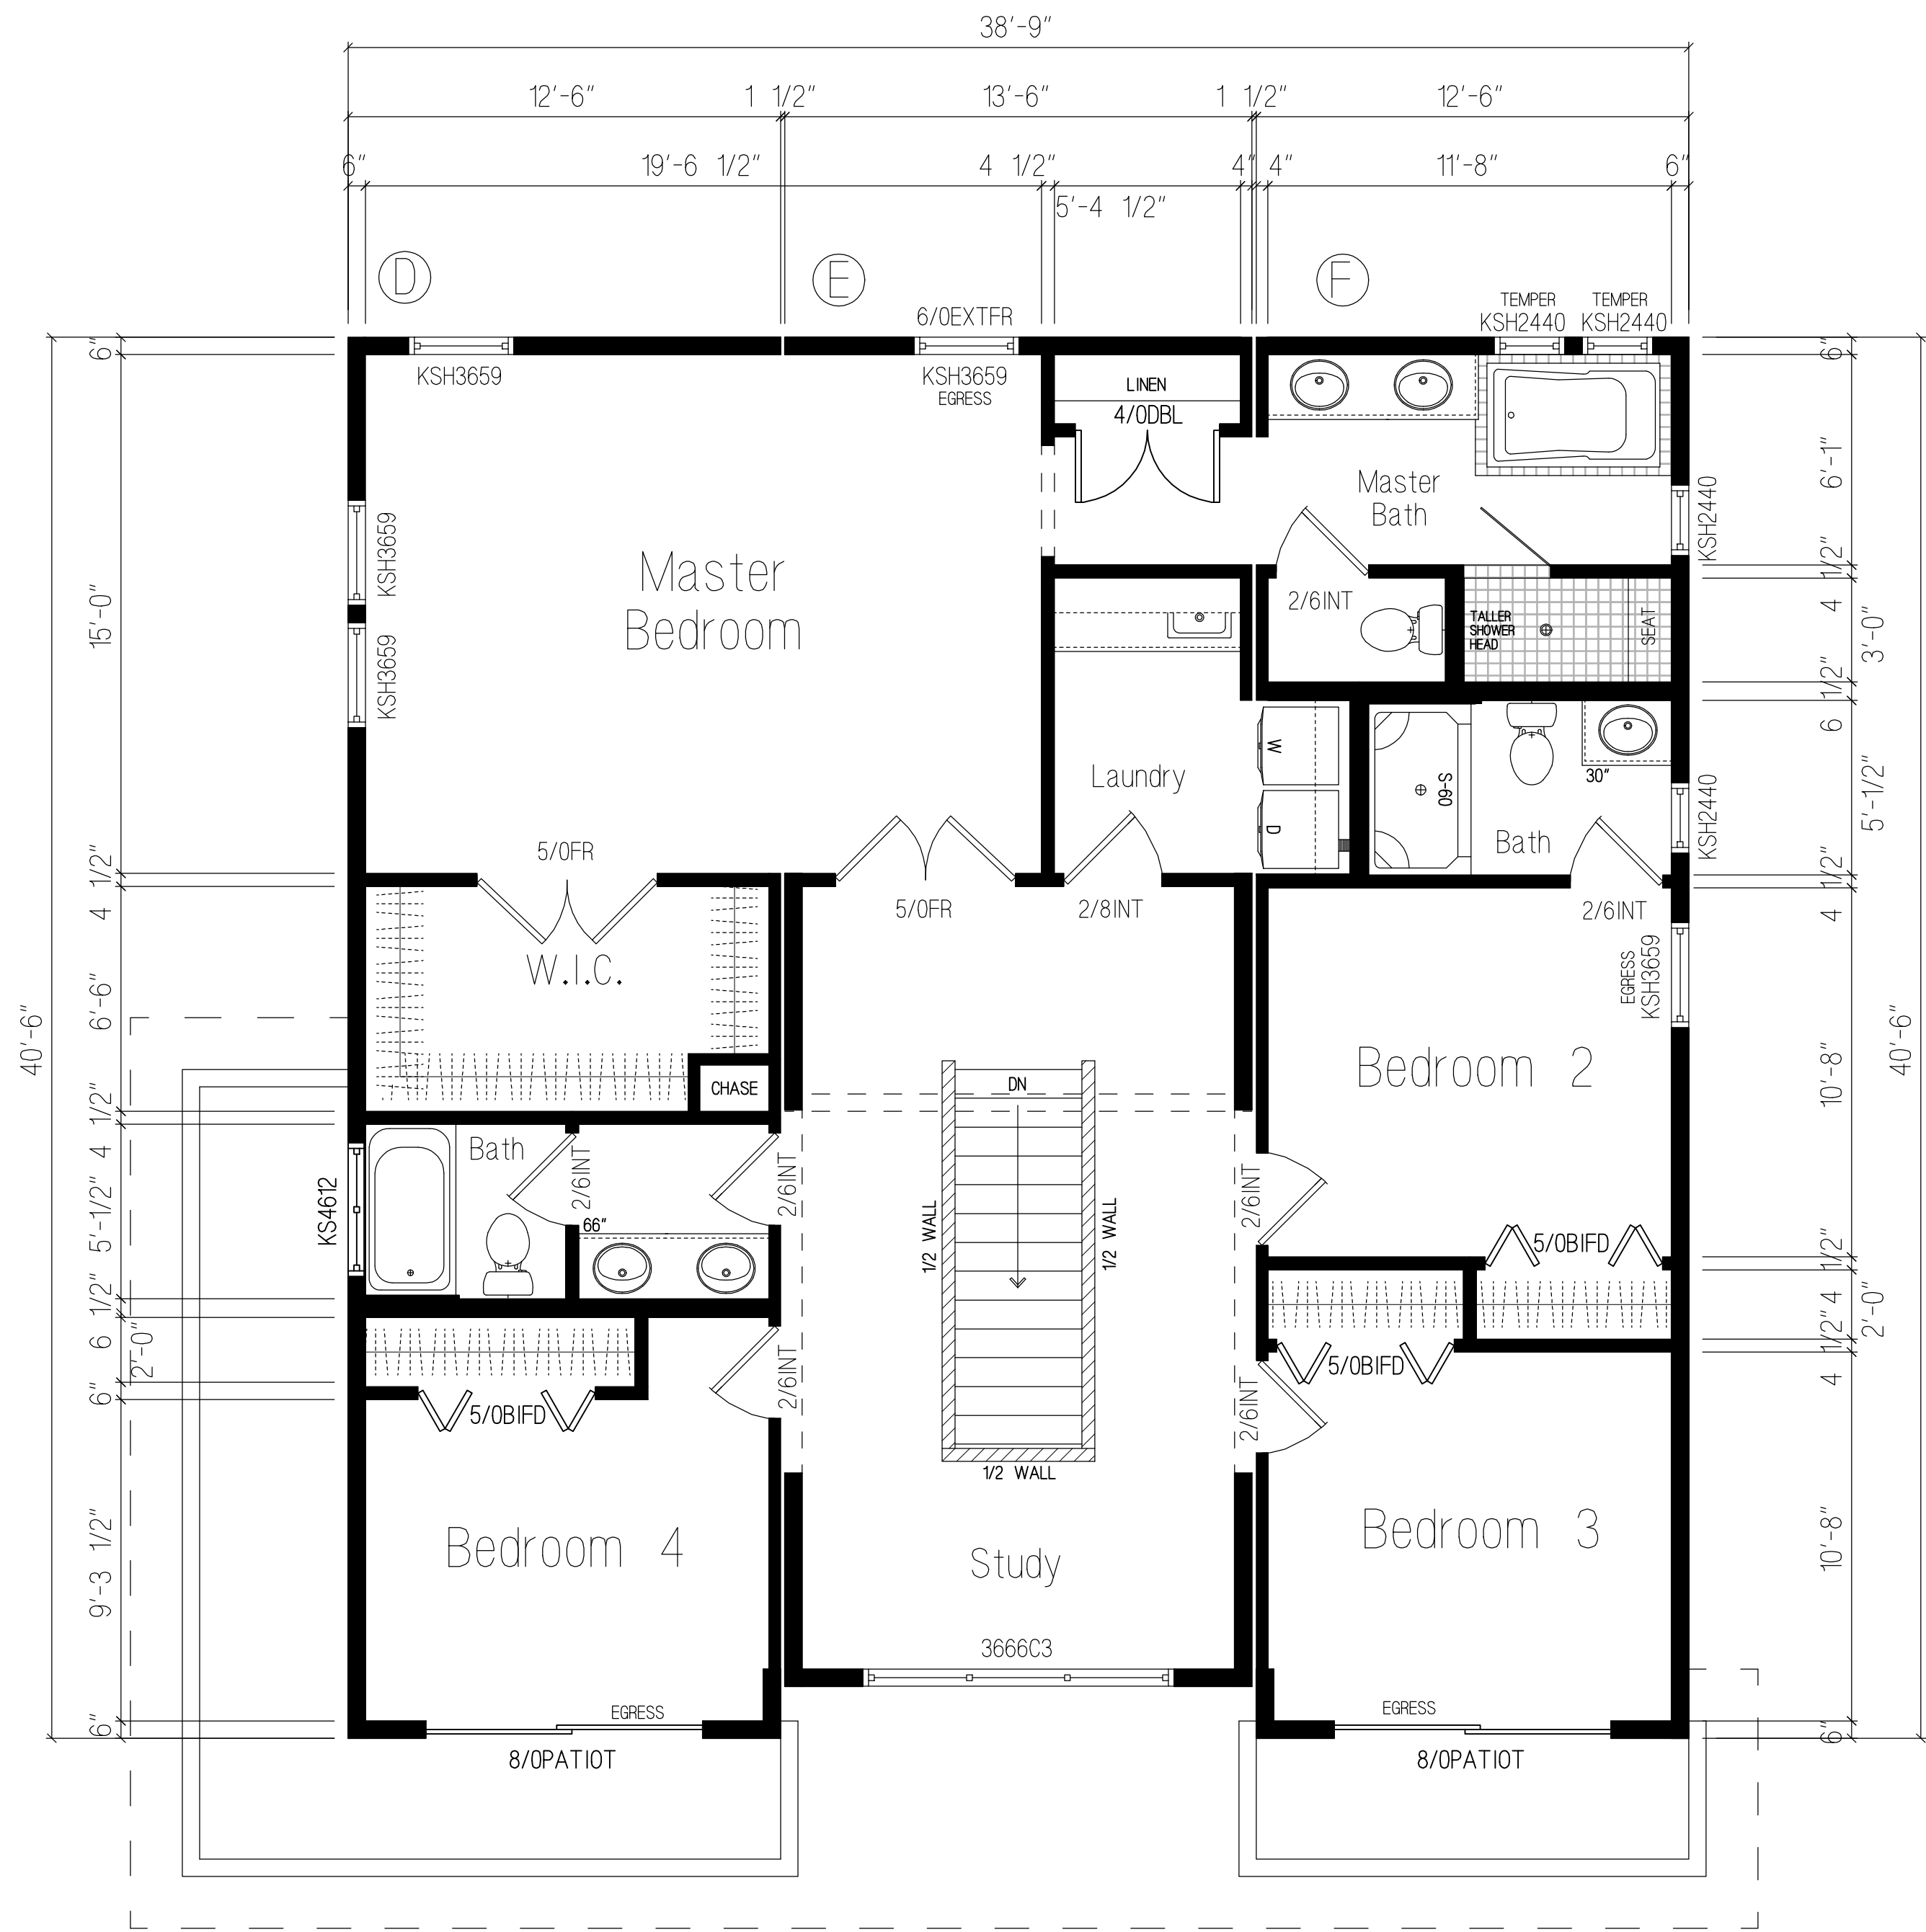

UPPER LEVEL FLOORPLAN

1,548.79 SQ. FT. LIVING AREA

NOTE:

INTERIOR WALL DIMENSIONING IS TO FINISH
EXTERIOR DIMENSIONS ARE TO WOOD RIM

MANUFACTURER:



BUILDER:

SUBMITTAL CONSULTANT:

PROJECT:
NEW CONSTRUCTION FOR
S2A TESLA MODEL 4

DRAWN BY: LCL

DATE: 7.26.18

SCALE: 1/4" = 1'-0"

REVISIONS:

NO:	DATE:	DESCRIPTION:
1.		

APPROVAL STAMPS:

SHEET TITLE

UPPER LEVEL
FLOORPLAN

DRAWING NUMBER

A2