


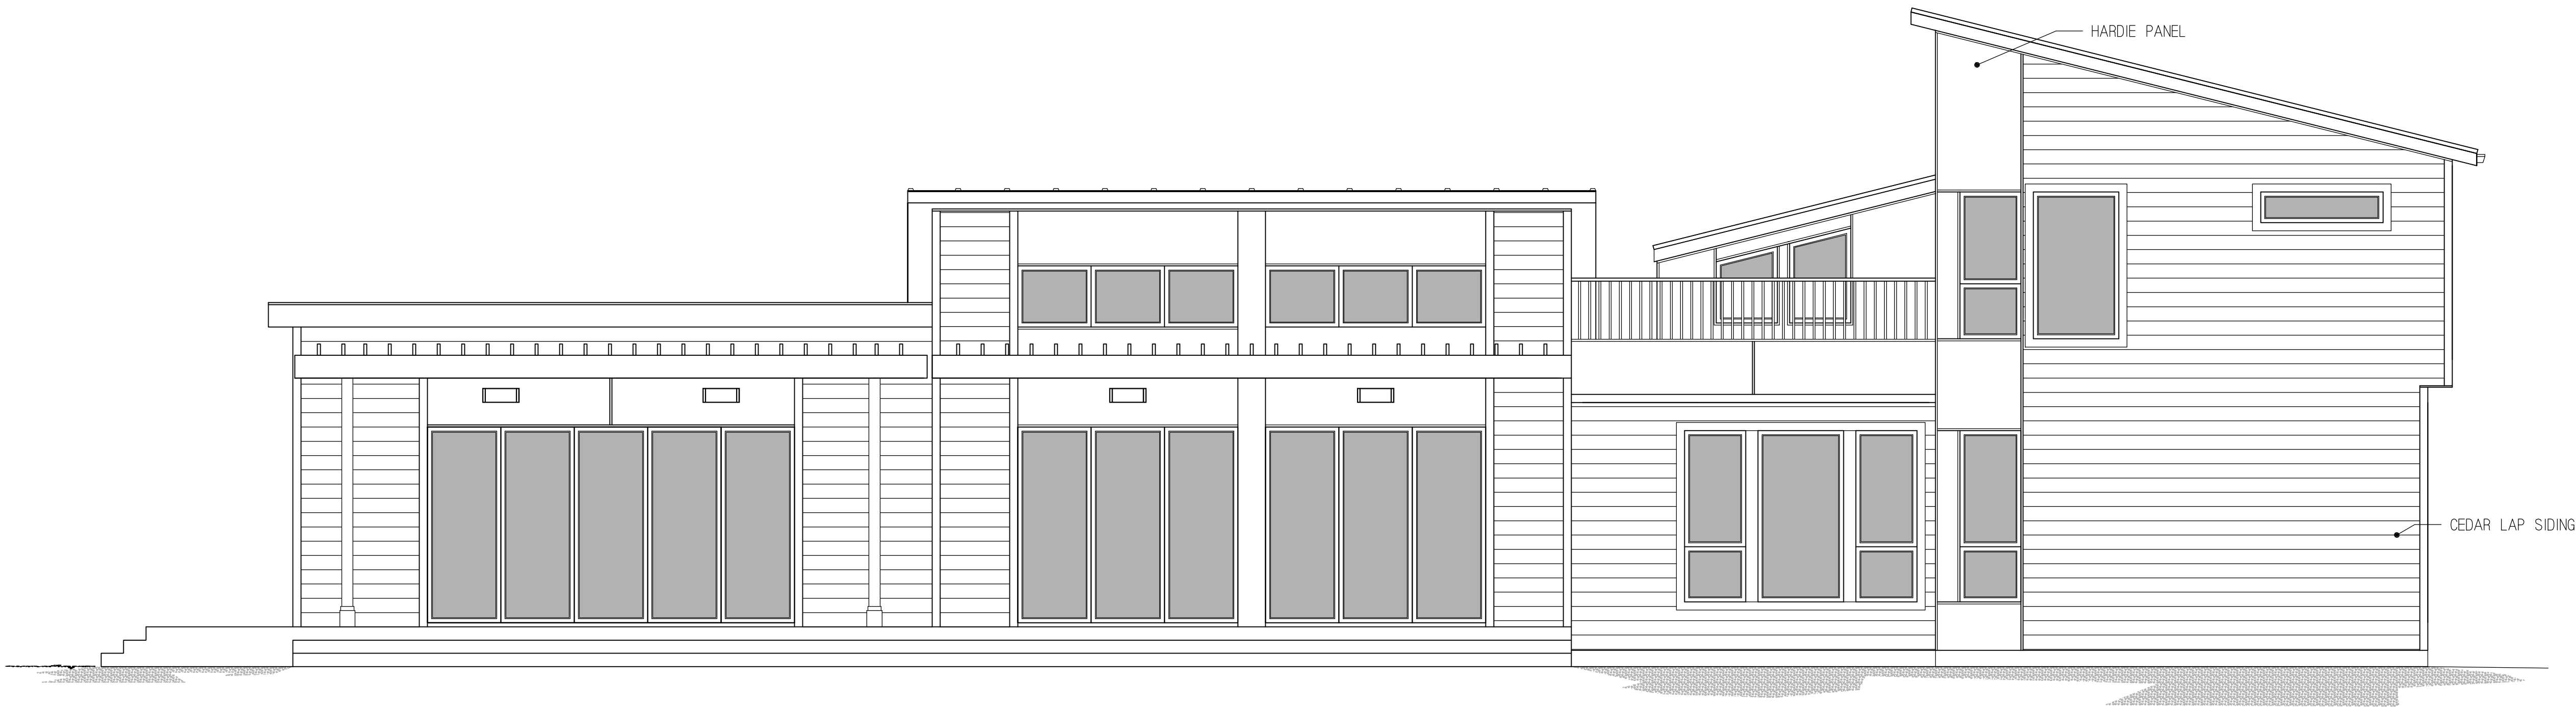

REAR ELEVATION

MANUFACTURER:



BUILDER:

SUBMITTAL CONSULTANT:

PROJECT NAME:
NEW MODULAR CONSTRUCTION
MODEL

DRAWN BY: LCL

DATE: 9.27.18

SCALE: NONE

REVISIONS:

NO:	DATE:	DESCRIPTION:
1.		


APPROVAL STAMPS:

SHEET TITLE

EXTERIOR
ELEVATIONS

DRAWING NUMBER

E1

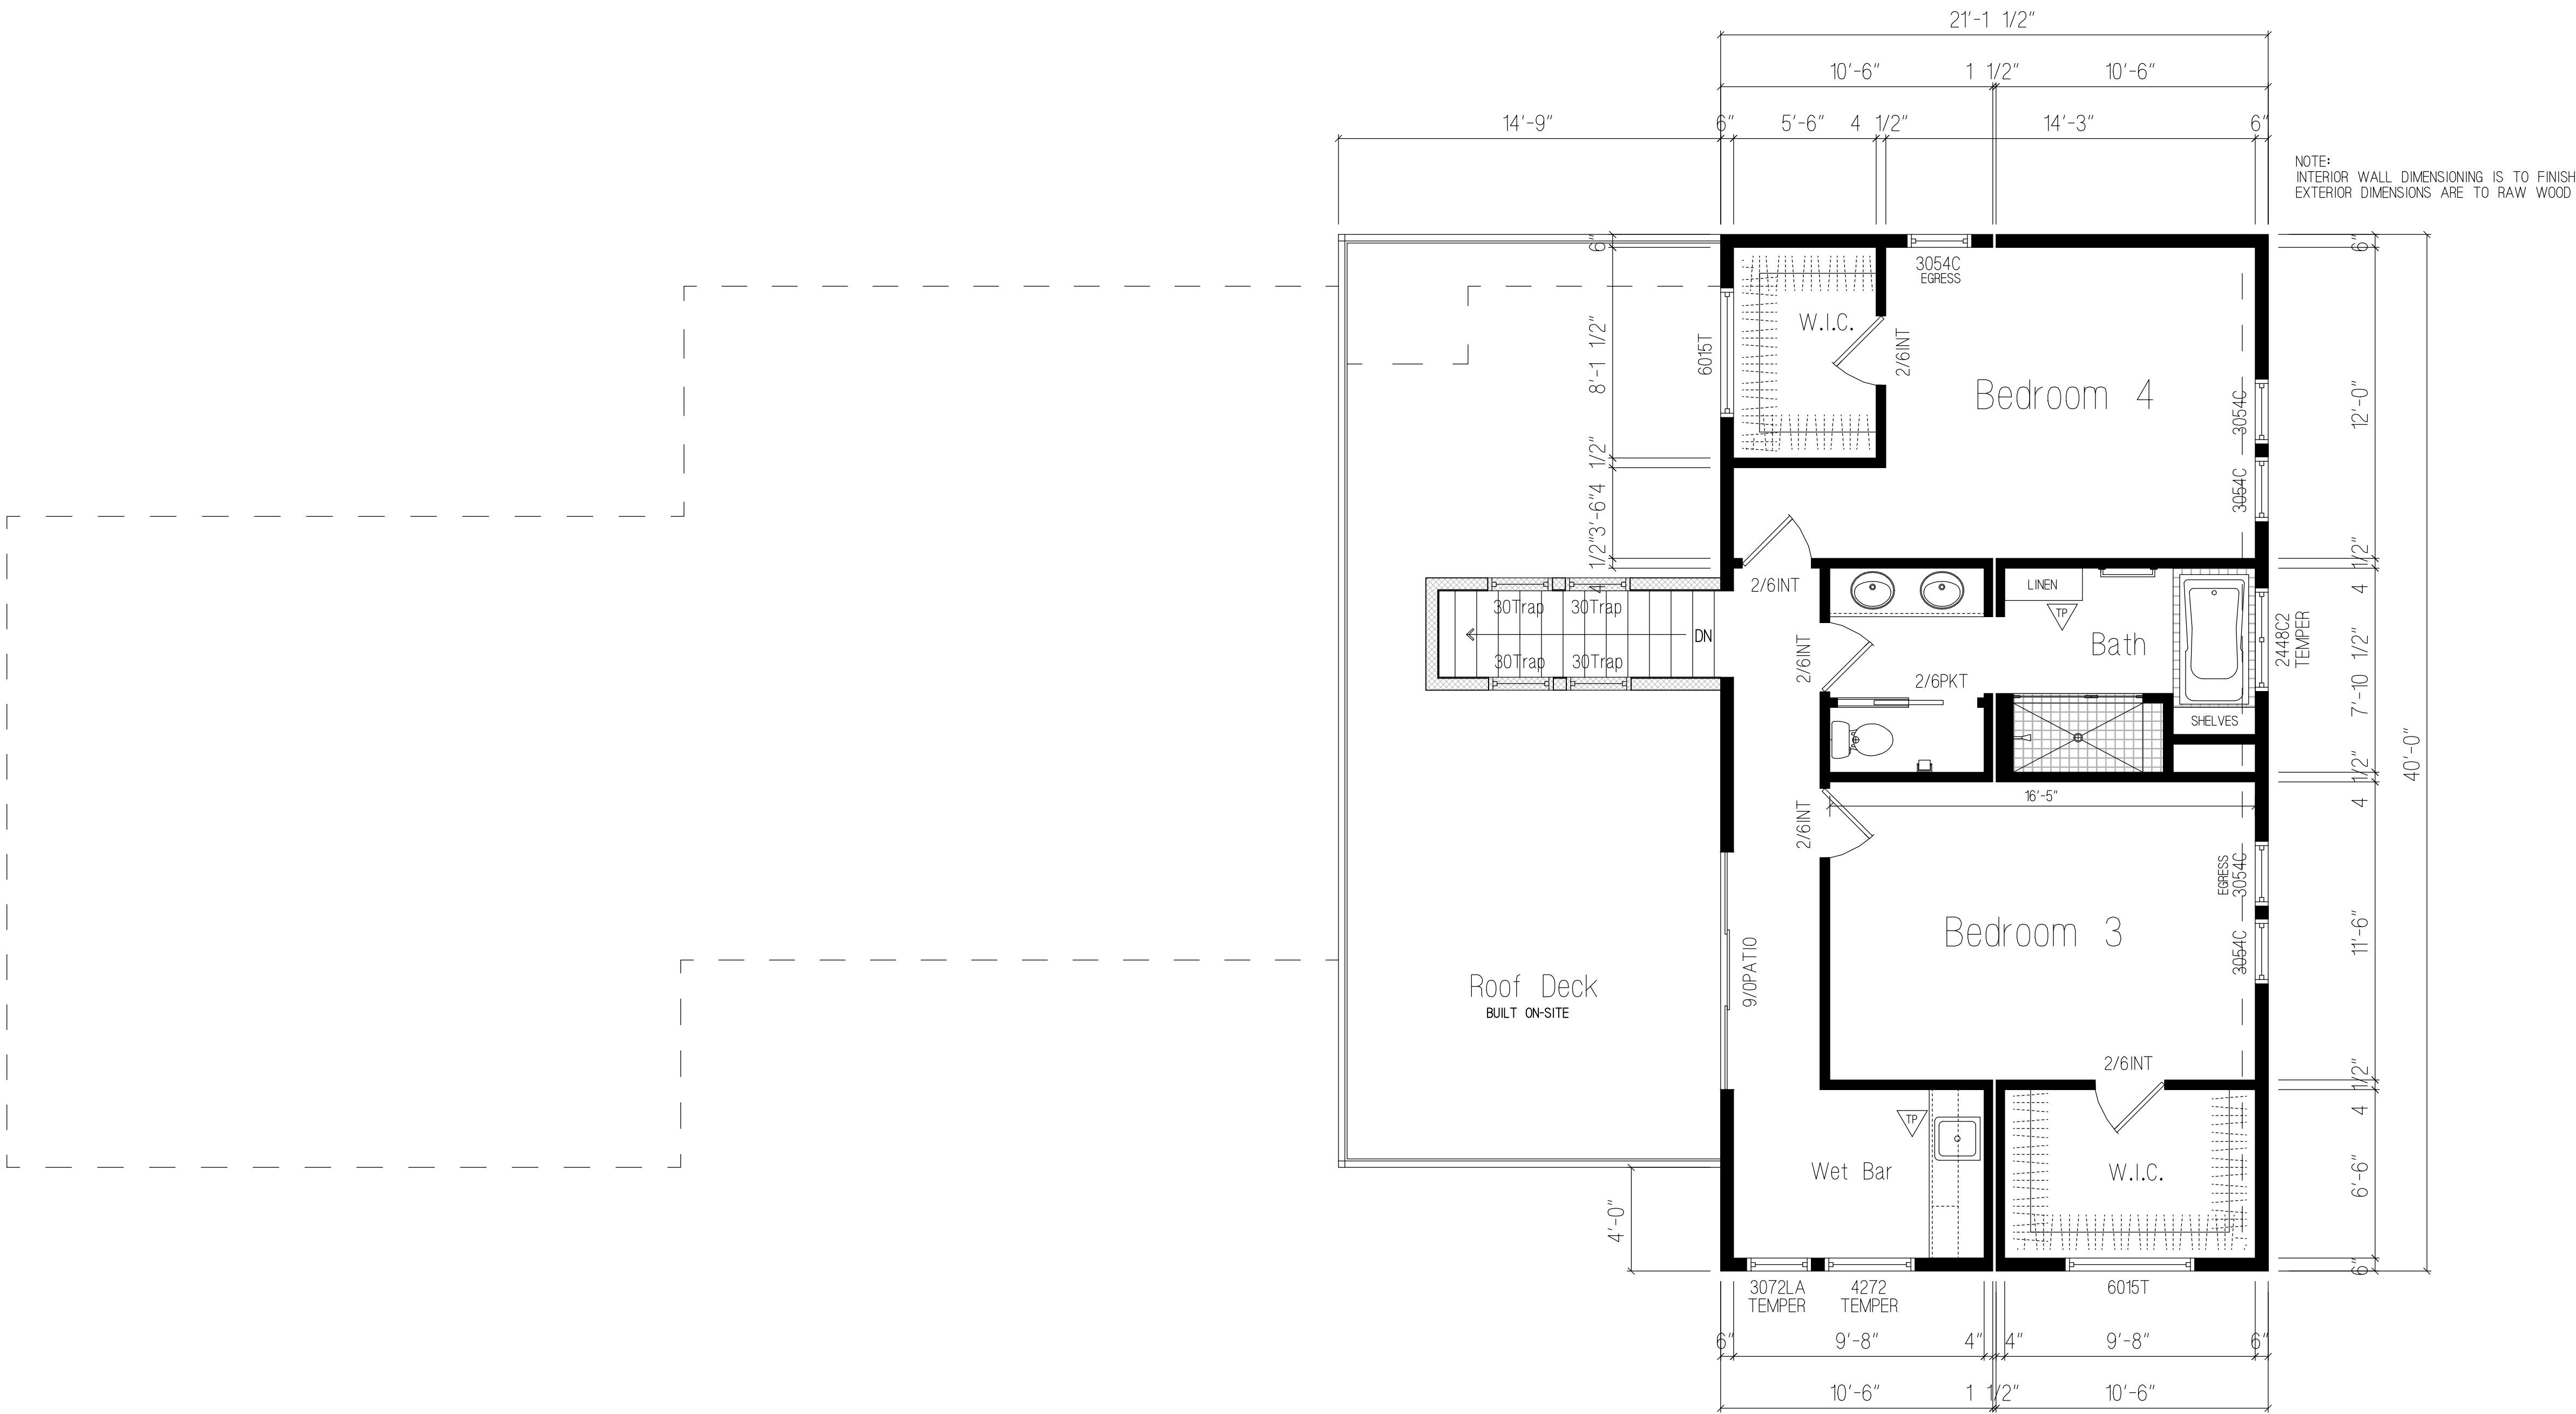

UPPER LEVEL FLOORPLAN
845 SQ. FT. LIVING AREA

MANUFACTURER:



BUILDER:

SUBMITTAL CONSULTANT:

PROJECT NAME:
NEW MODULAR CONSTRUCTION
TESLA MODEL 8

DRAWN BY: LCL

DATE: 9.26.18

SCALE: 1/4" = 1'-0"

REVISIONS:

NO:	DATE:	DESCRIPTION:
1.		

APPROVAL STAMPS:

SHEET TITLE

UPPER LEVEL
FLOORPLAN

DRAWING NUMBER

A2