



FRONT ELEVATION

MANUFACTURER:



BUILDER:

PROJECT NAME:
NEW MODULAR CONSTRUCTION
GREENLUX HOME #10

DRAWN BY: LCL

DATE: 8.24.18

SCALE: 1/4" = 1'-0"

REVISIONS:

NO:	DATE:	DESCRIPTION:
1.		

APPROVAL STAMPS:

SHEET TITLE
ELEVATIONS

DRAWING NUMBER

E1

MANUFACTURER:



BUILDER:

PROJECT NAME:
NEW MODULAR CONSTRUCTION
GREENLUX HOME #10

DRAWN BY: LCL

DATE: 8.24.18

SCALE: 1/4" = 1'-0"

REVISIONS:

NO:	DATE:	DESCRIPTION:
1.		


APPROVAL STAMPS:

SHEET TITLE

MAIN LEVEL FLOORPLAN

DRAWING NUMBER


A1

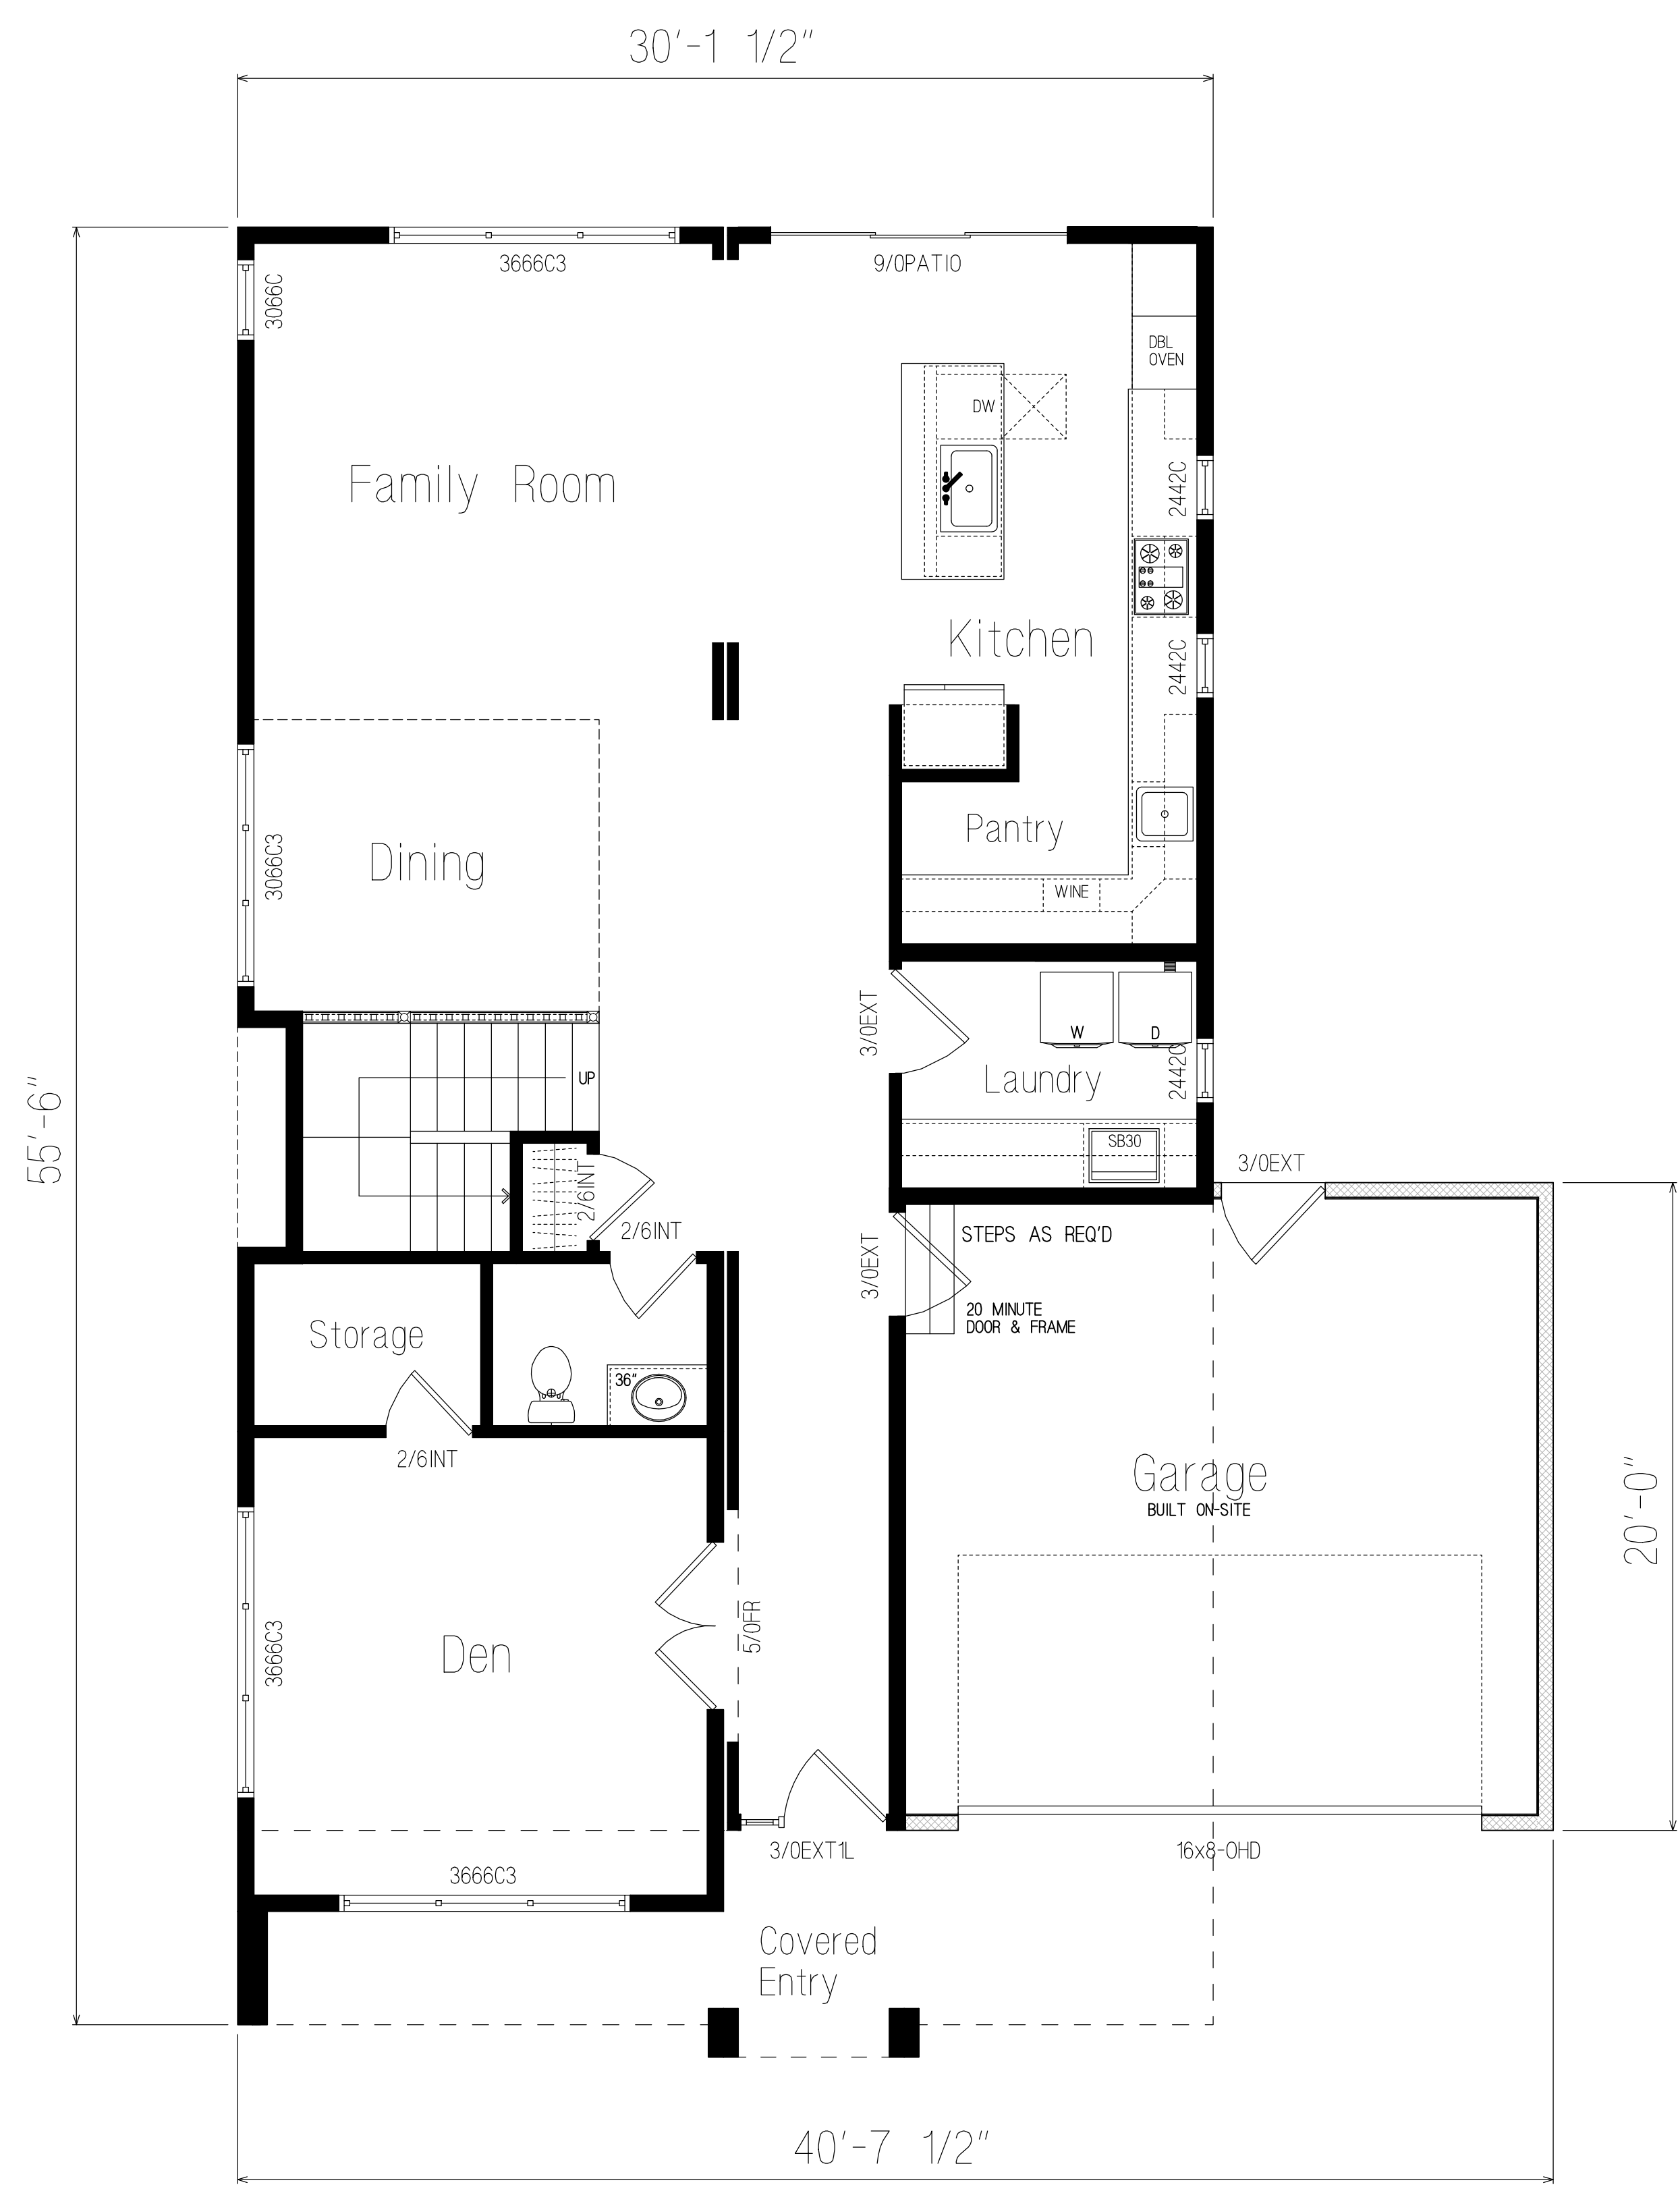

MAIN LEVEL FLOORPLAN

1,334.83 SQ. FT. MAIN LEVEL AREA
 1,490.58 SQ. FT. UPPER LEVEL AREA
 2,825.39 TOTAL SQ. FT. AREA
 394 SQ. FT. GARAGE

- = FACTORY BUILT WOOD FRAMED WALLS (TYP.)
- = 1/2-WALLS
- = SITE BUILT WALLS

 

MANUFACTURER:



BUILDER:

PROJECT NAME:
NEW MODULAR CONSTRUCTION
GREENLUX HOME #10

DRAWN BY: LCL

DATE: 8.24.18

SCALE: 1/4" = 1'-0"

REVISIONS:

NO:	DATE:	DESCRIPTION:
1.		


APPROVAL STAMPS:

SHEET TITLE

UPPER LEVEL
FLOORPLAN

DRAWING NUMBER

A2

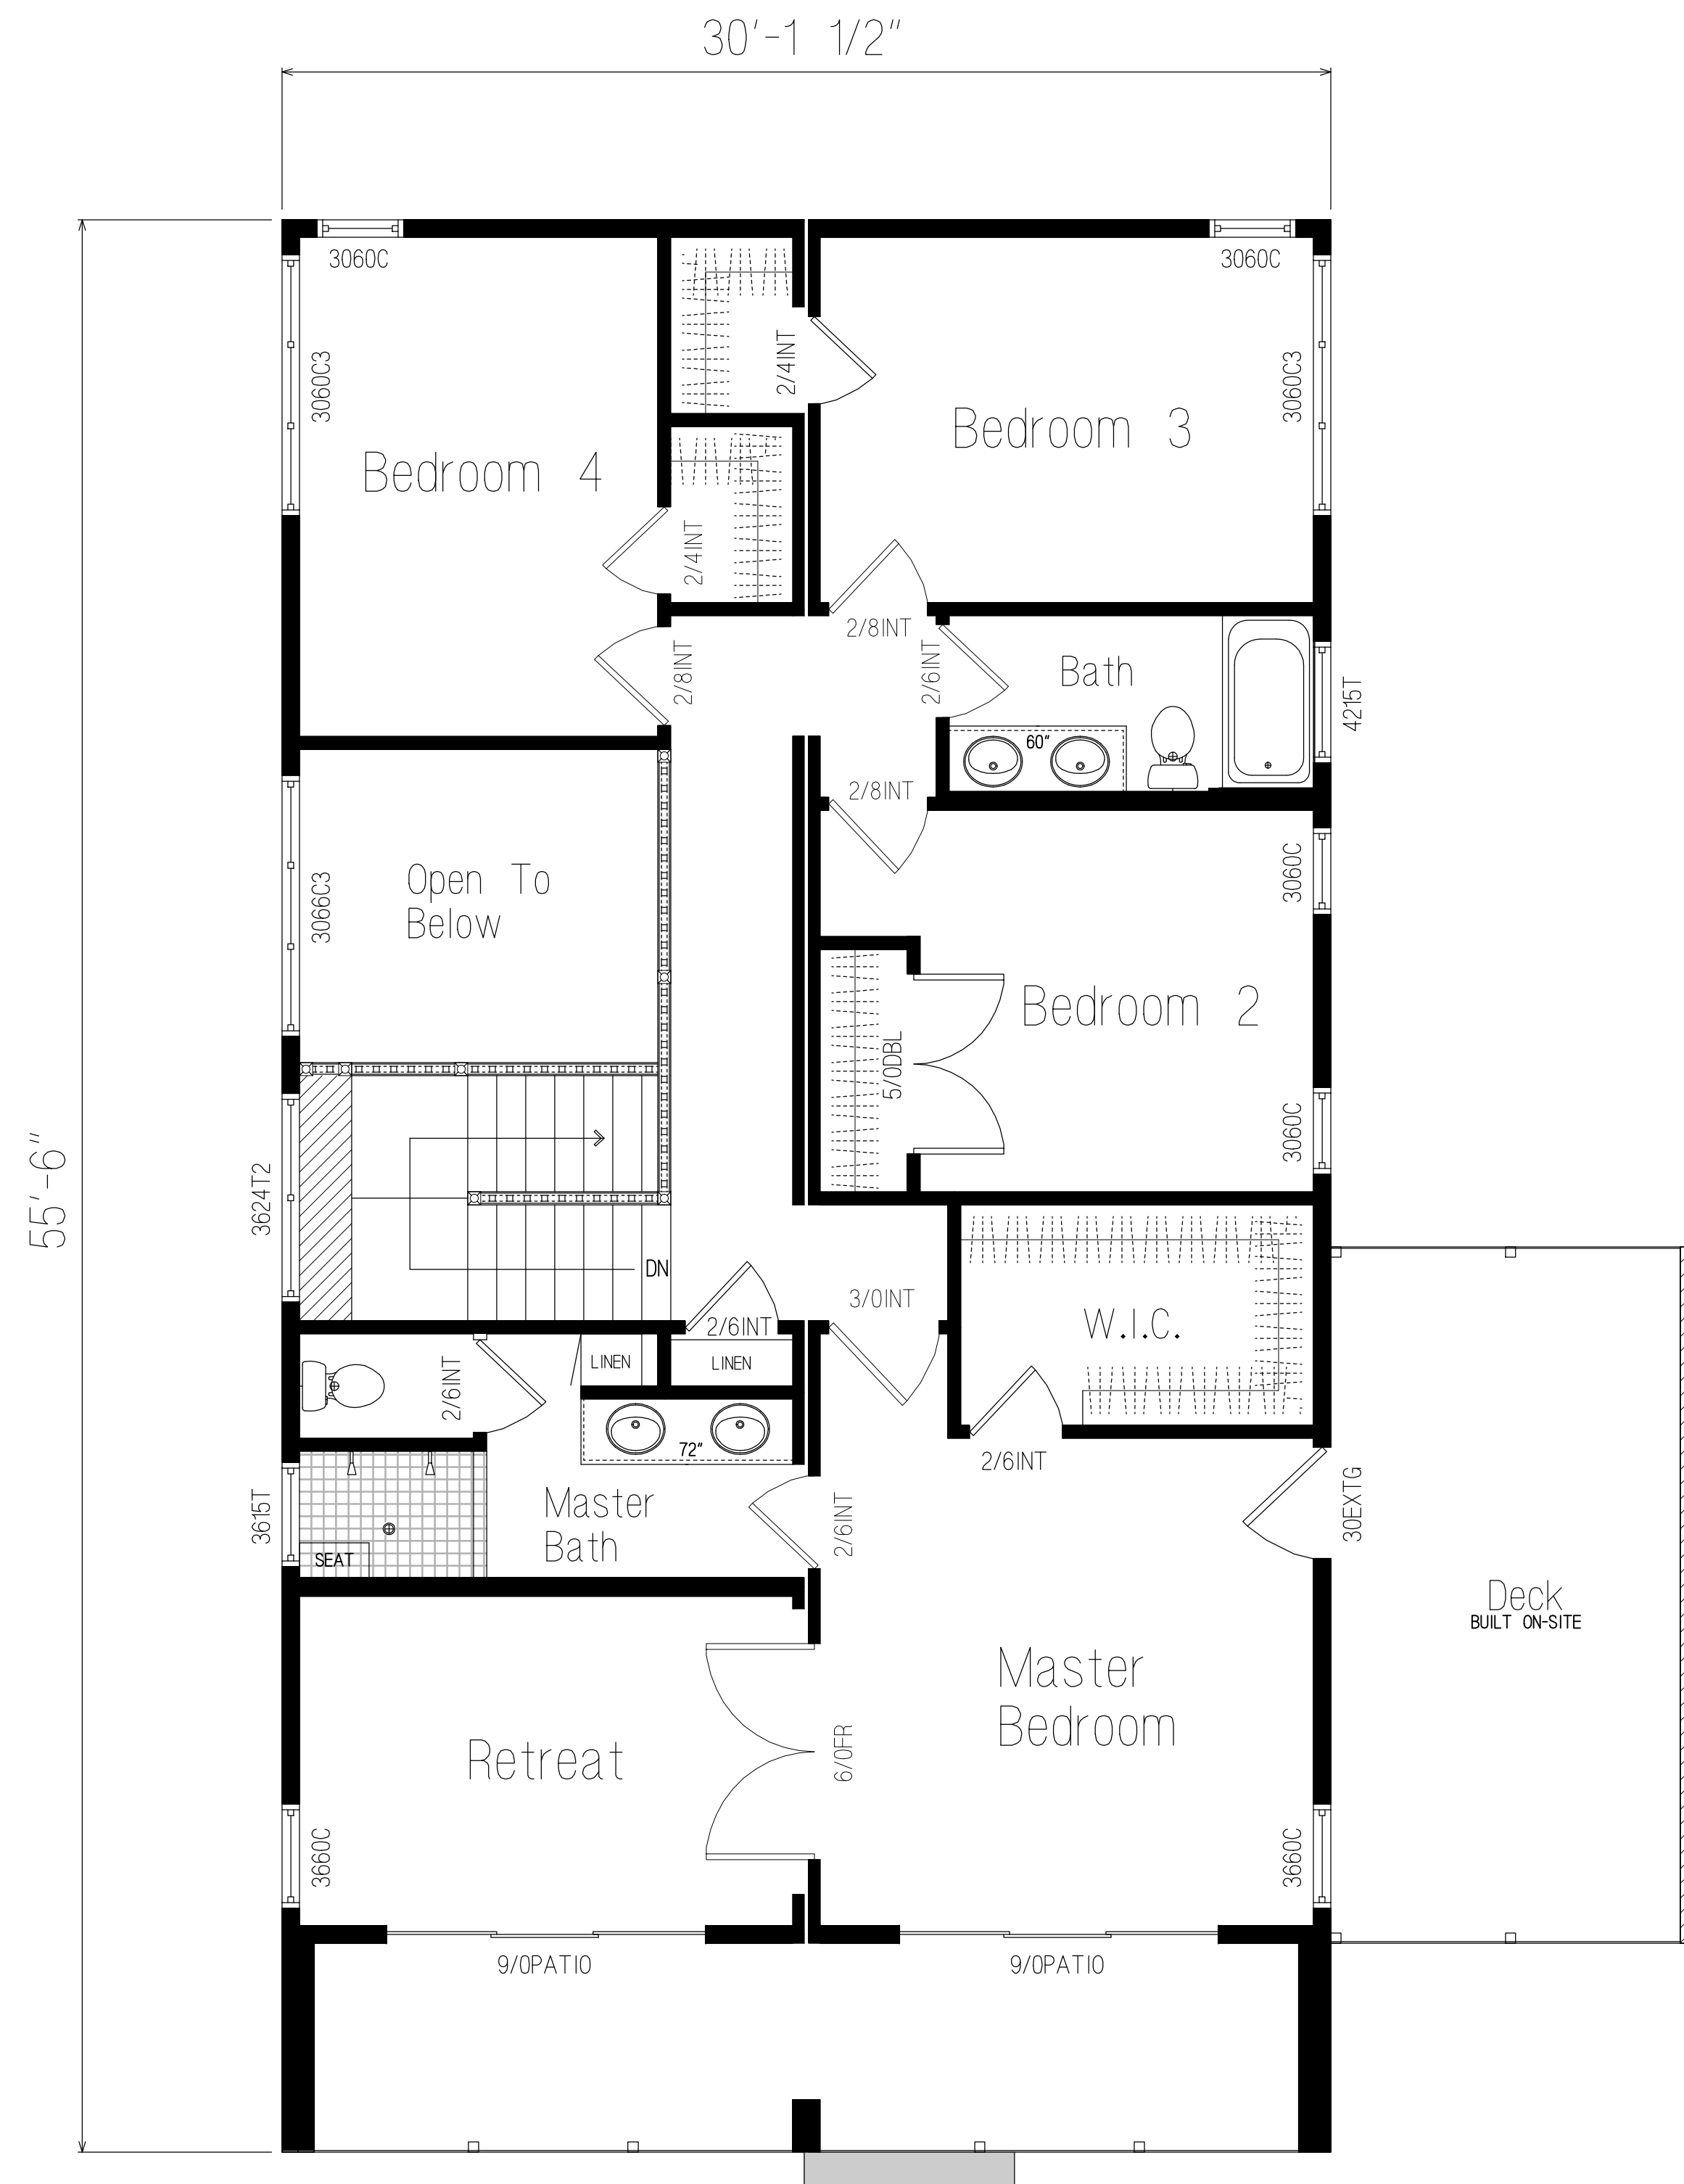

UPPER LEVEL FLOORPLAN

FACTORY BUILT WOOD FRAMED WALLS (TYP.)

1/2-WALLS

SITE BUILT WALLS

