



FRONT ELEVATION

MANUFACTURER:



BUILDER:

PROJECT NAME:
NEW MODULAR CONSTRUCTION
GREENLUX HOME #11

DRAWN BY: LCL

DATE: 8.24.18

SCALE: 1/4" = 1'-0"

REVISIONS:

NO:	DATE:	DESCRIPTION:
1.		


APPROVAL STAMPS:

SHEET TITLE

ELEVATIONS

DRAWING NUMBER


E1

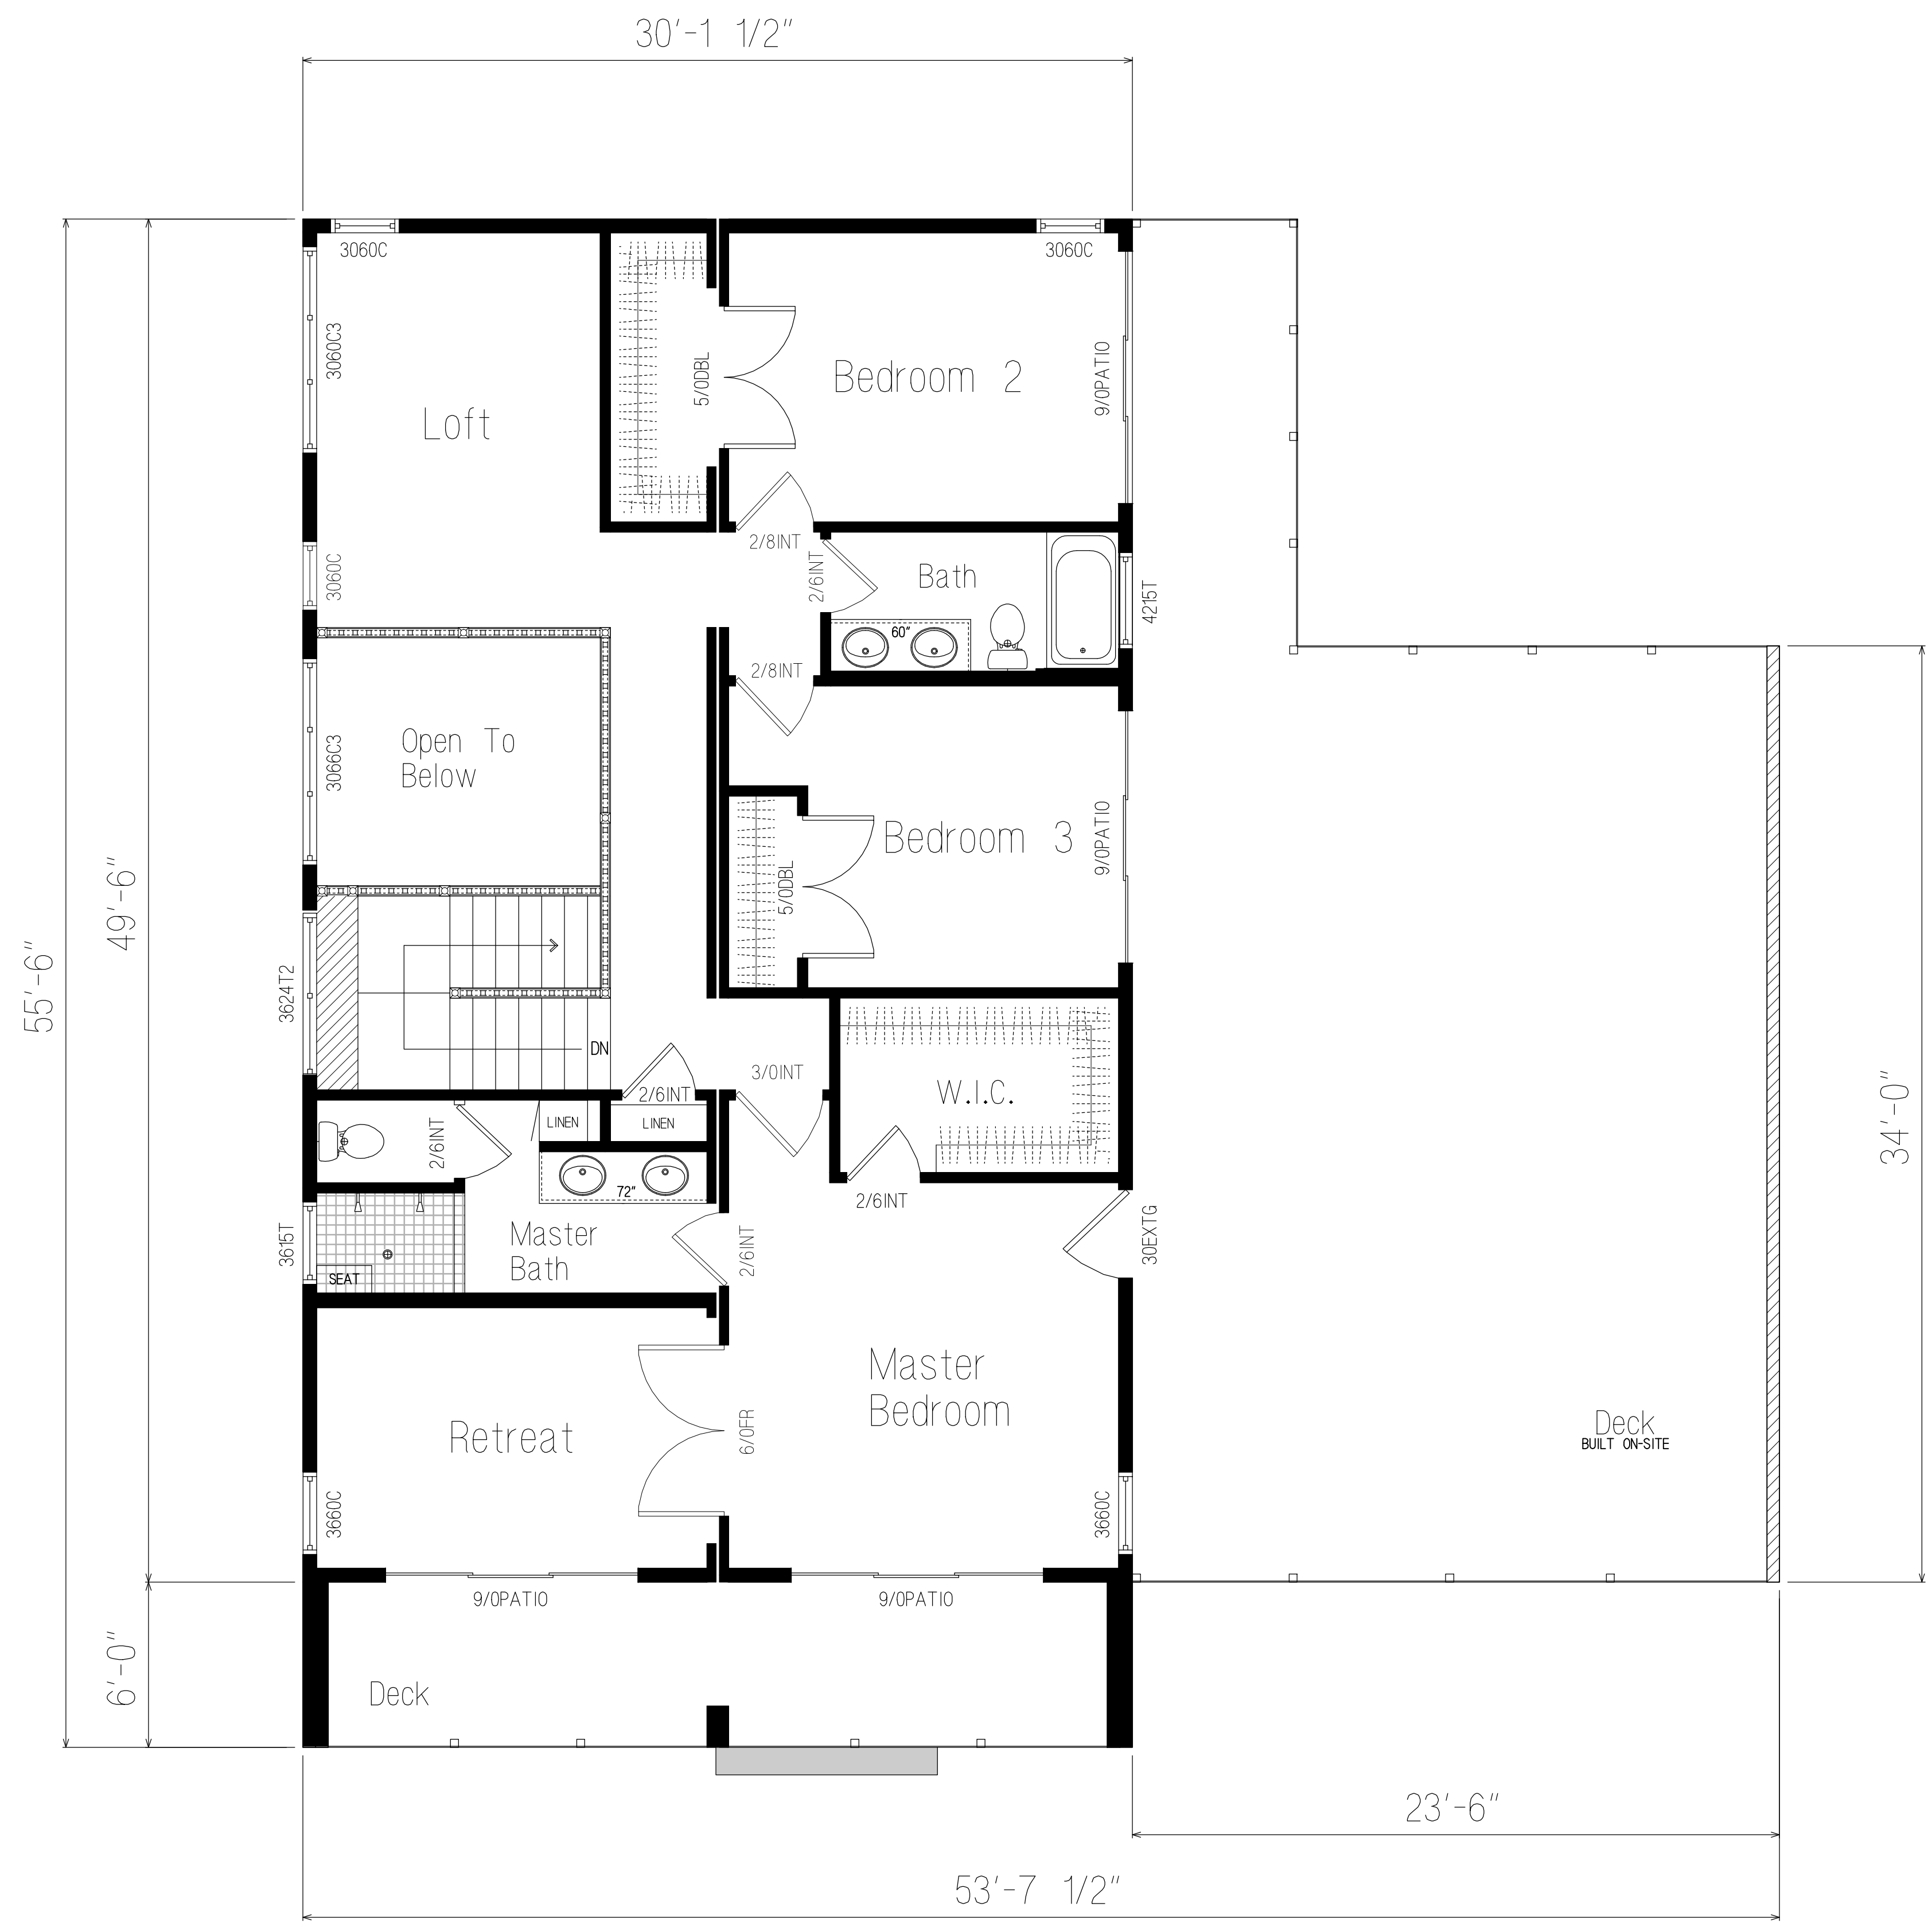

■ = FACTORY BUILT WOOD FRAMED WALLS (TYP.)

▨ = 1/2-WALLS

▤ = SITE BUILT WALLS

 

UPPER LEVEL FLOORPLAN

1,490.56 SQ. FT. AREA

MANUFACTURER:



BUILDER:

PROJECT NAME:
NEW MODULAR CONSTRUCTION
GREENLUX HOME #11

DRAWN BY: LCL

DATE: 8.24.18

SCALE: 1/4" = 1'-0"

REVISIONS:

NO:	DATE:	DESCRIPTION:
1.		

APPROVAL STAMPS:

SHEET TITLE

UPPER LEVEL
FLOORPLAN

DRAWING NUMBER

A2