

MANUFACTURER:



BUILDER:

PROJECT NAME:
NEW MODULAR CONSTRUCTION
GREENLUX HOME #17

DRAWN BY: LCL

DATE: 9.7.18

SCALE: 1/4" = 1'-0"

REVISIONS:

NO.	DATE:	DESCRIPTION:
1.		


APPROVAL STAMPS:

SHEET TITLE

ELEVATION

DRAWING NUMBER

E1

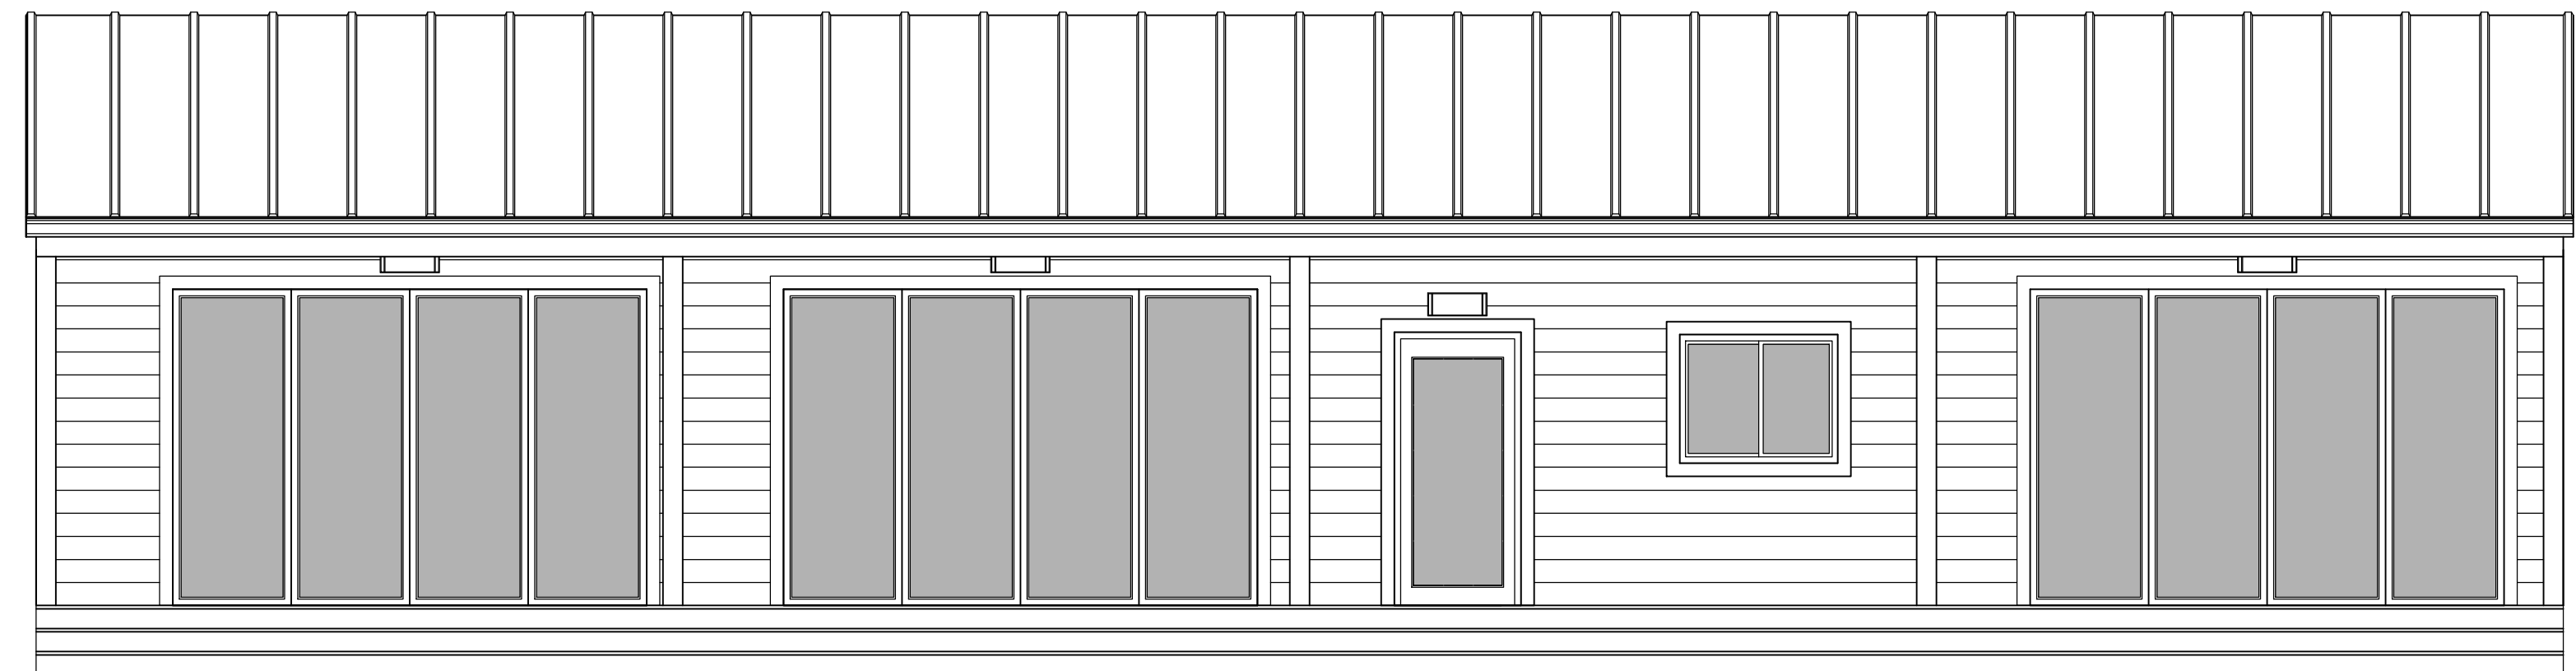

FRONT ELEVATION

MANUFACTURER:



BUILDER:

PROJECT NAME:
NEW MODULAR CONSTRUCTION
GREENLUX HOME #17

DRAWN BY: LCL

DATE: 9.7.18

SCALE: 1/4" = 1'-0"

REVISIONS:

NO:	DATE:	DESCRIPTION:
1.		


APPROVAL STAMPS:

SHEET TITLE

FLOORPLAN

DRAWING NUMBER

A1

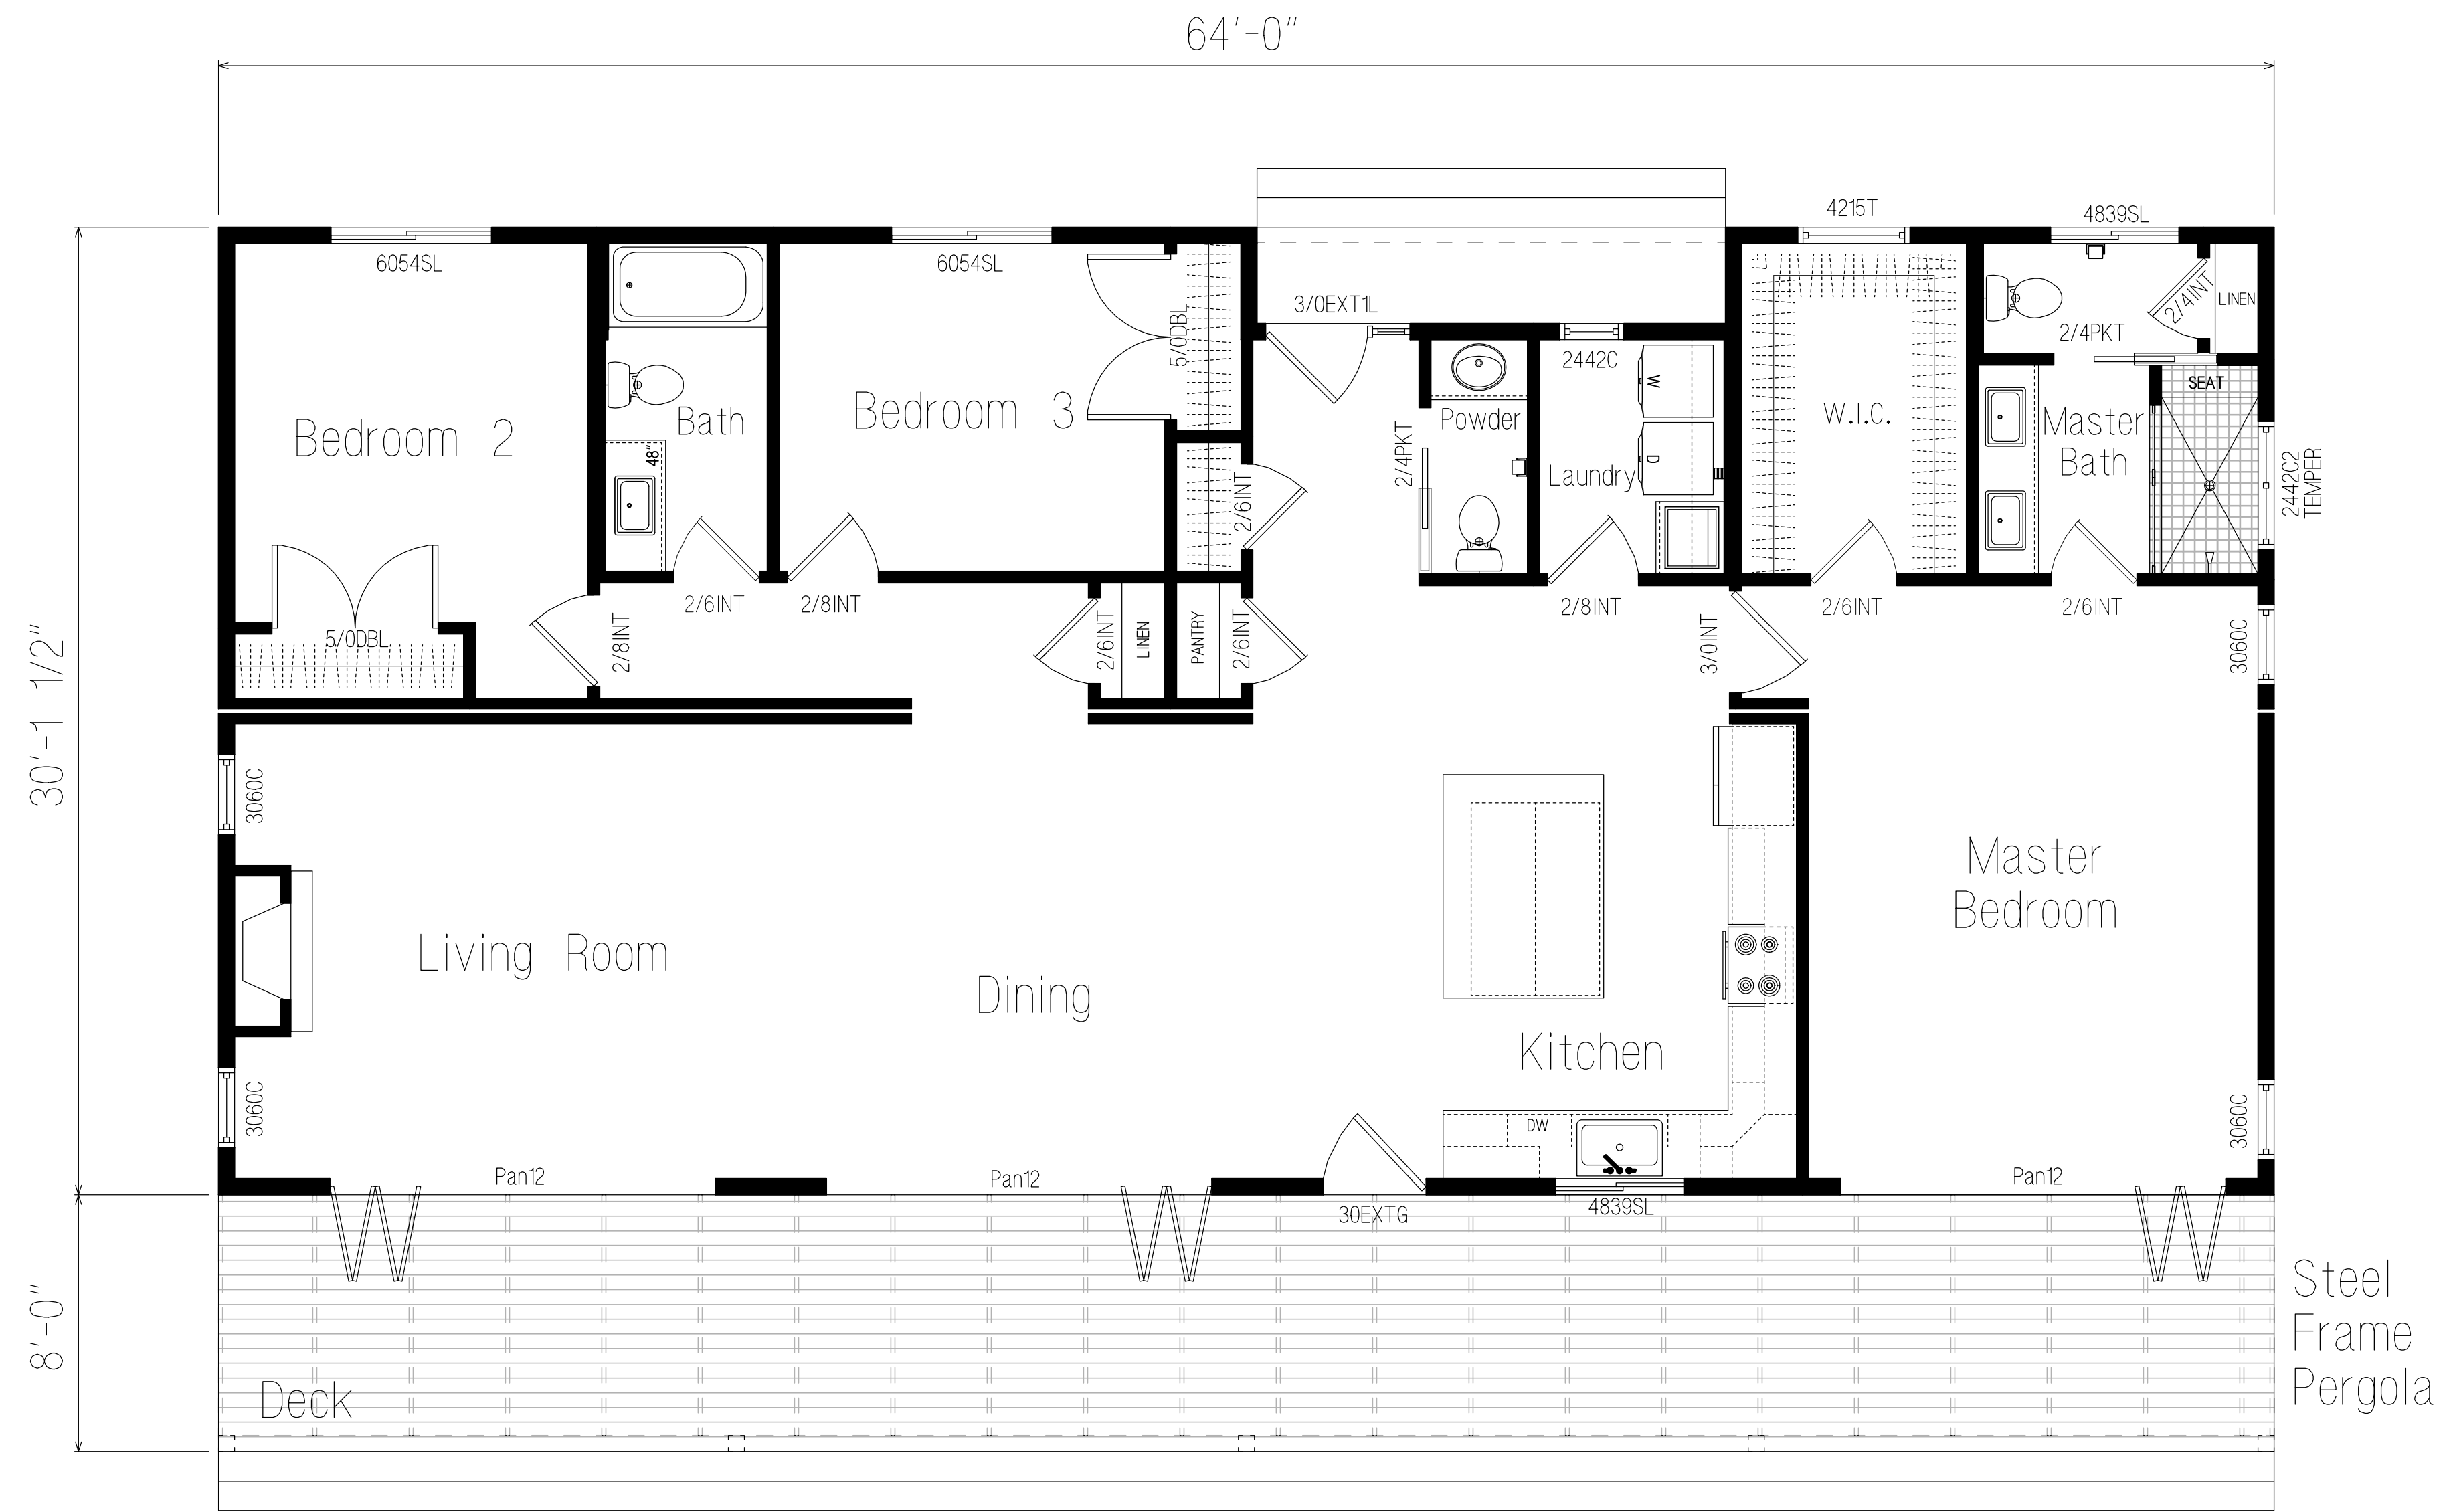

FLOORPLAN

1,884 SQ. FT. LIVING AREA

NOTE:

INTERIOR WALL DIMENSIONING IS TO FINISH
EXTERIOR DIMENSIONS ARE TO WOOD RIM

- = FACTORY BUILT WOOD FRAMED WALLS (TYP.)
- = 1/2-WALLS
- = SITE-BUILT WALLS

