



REAR ELEVATION

MANUFACTURER:



BUILDER:

PROJECT NAME:
NEW MODULAR CONSTRUCTION
GREENLUX HOME #19

DRAWN BY: LCL

DATE: 9.7.18

SCALE: 1/4" = 1'-0"

REVISIONS:

NO:	DATE:	DESCRIPTION:
1.		

APPROVAL STAMPS:

SHEET TITLE

ELEVATIONS


DRAWING NUMBER

E1

MANUFACTURER:



BUILDER:

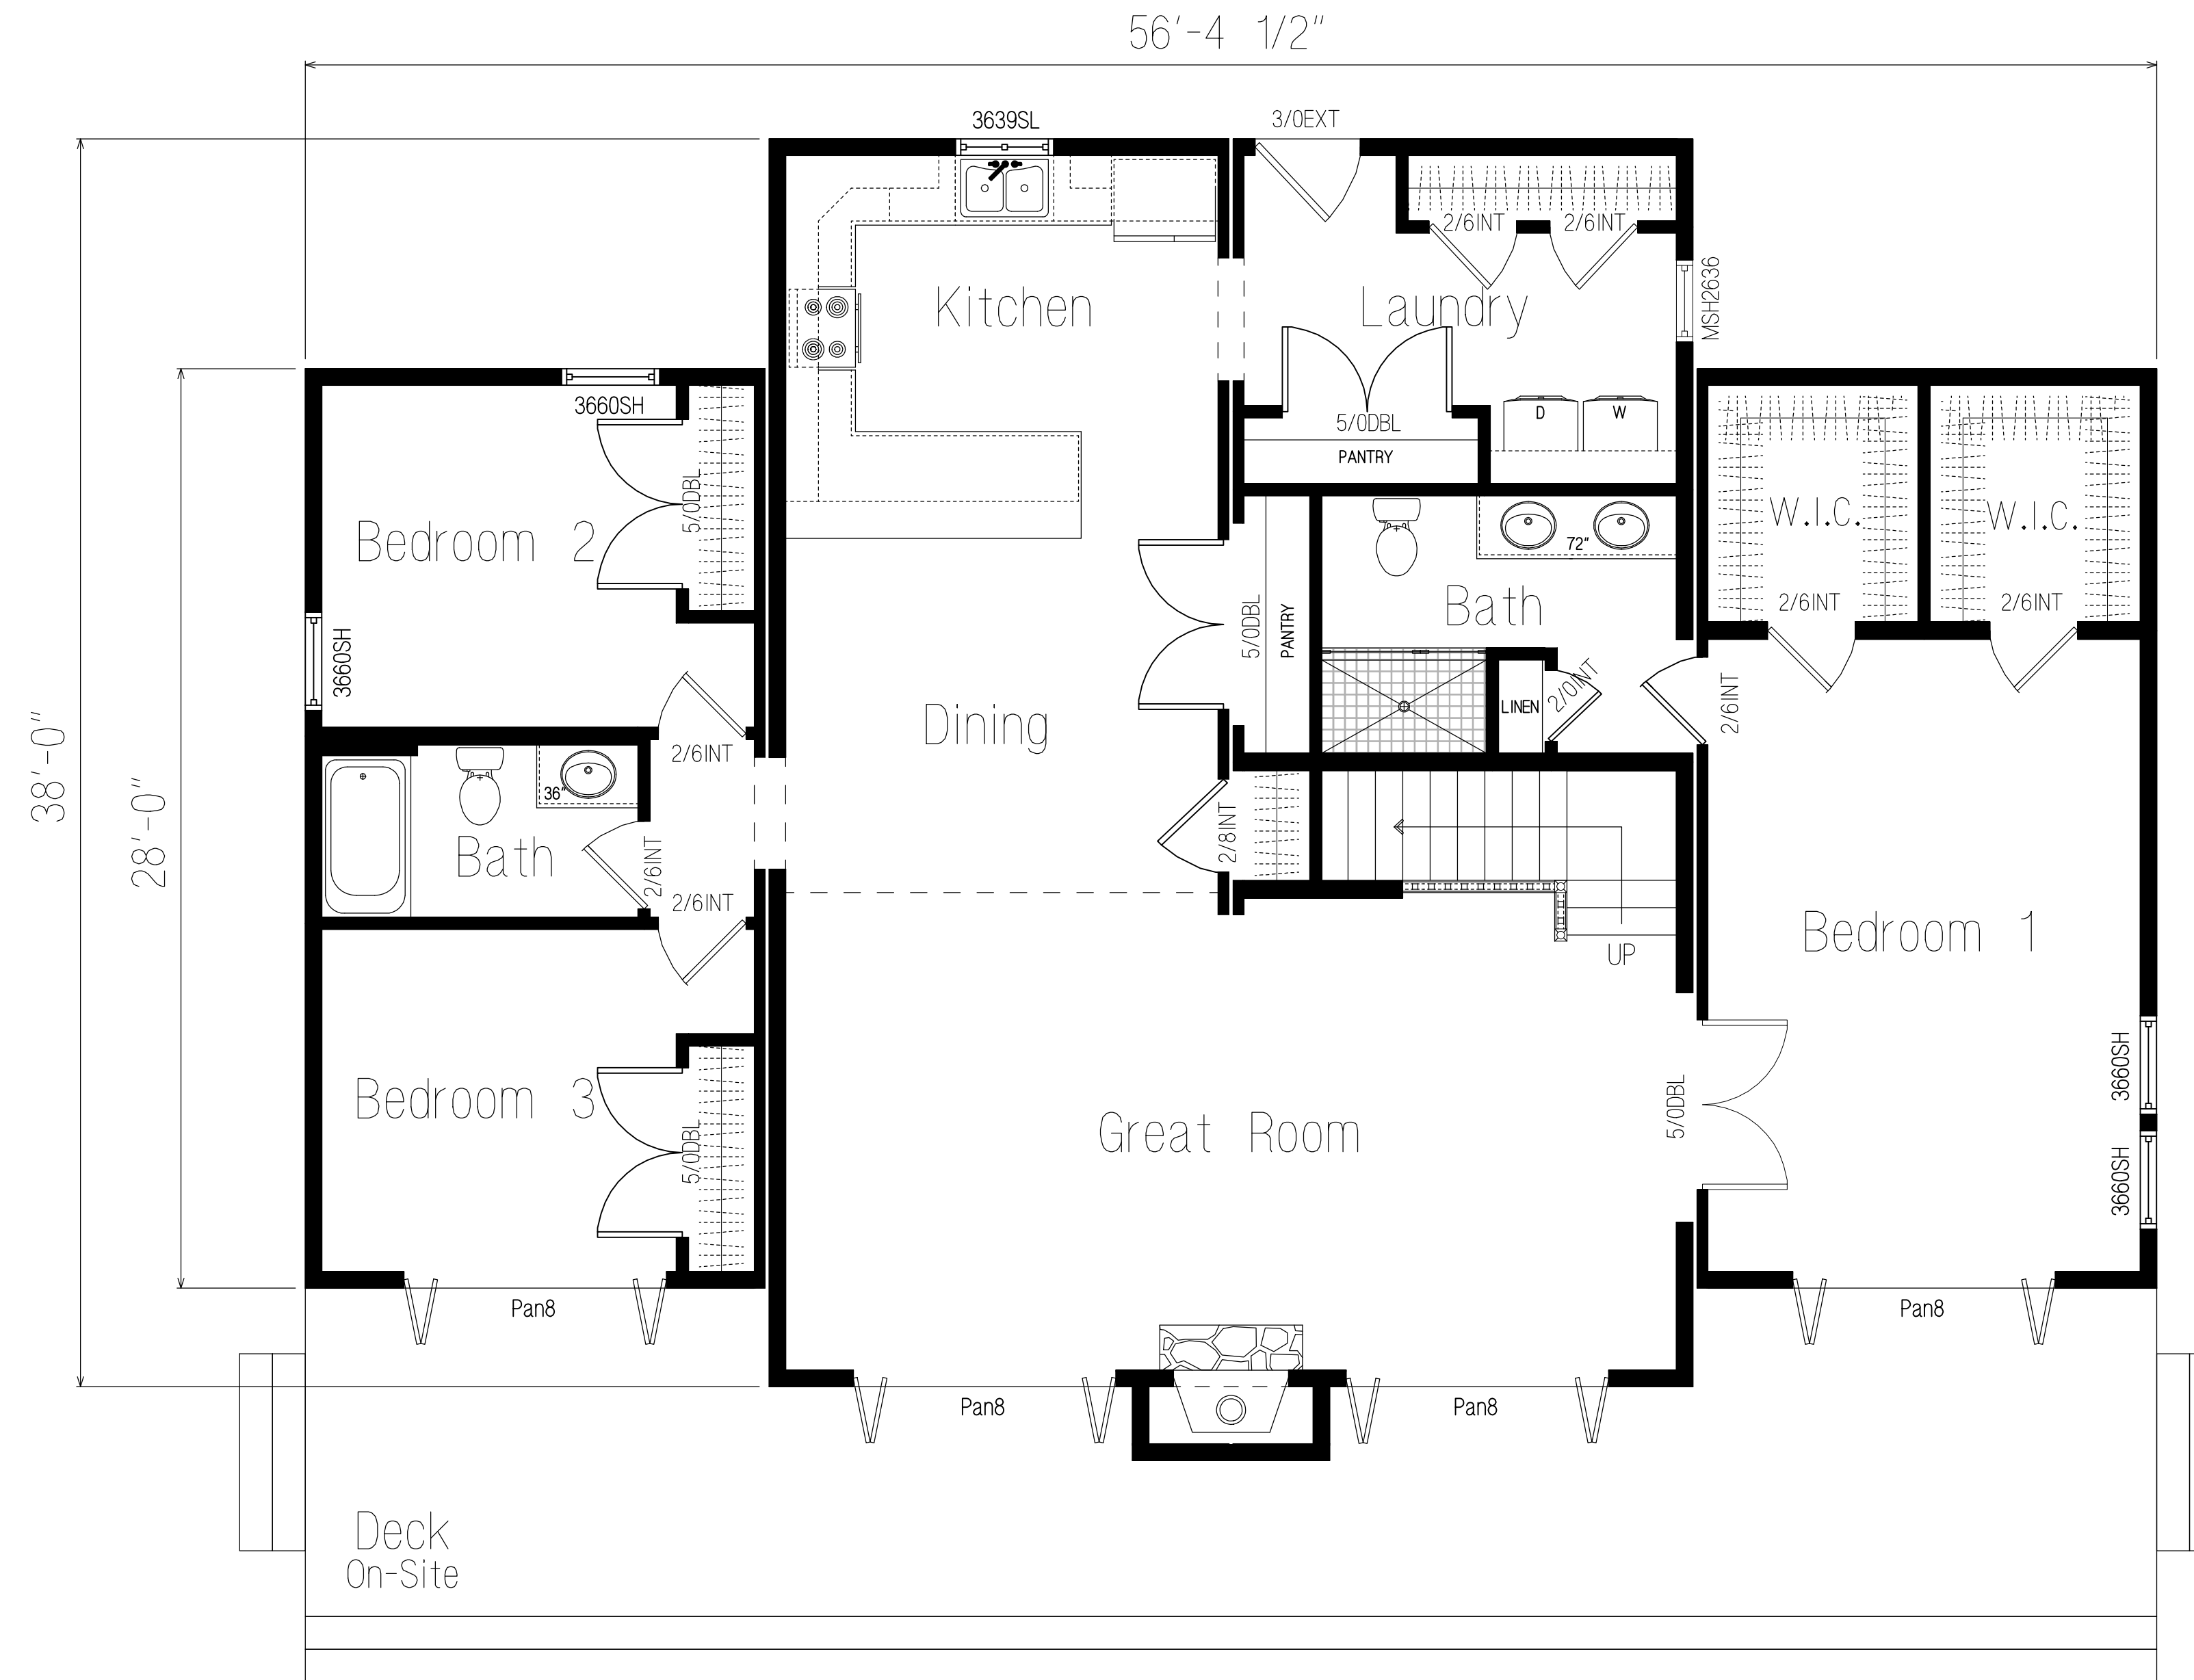

PROJECT NAME:
NEW MODULAR CONSTRUCTION
GREENLUX HOME #19

DRAWN BY: LCL

DATE: 9.7.18

SCALE: 1/4" = 1'-0"

REVISIONS:

NO:	DATE:	DESCRIPTION:
1.		

APPROVAL STAMPS:

MAIN LEVEL FLOORPLAN


1,860 SQ. FT. MAIN LEVEL LIVING AREA
589 SQ. FT. UPPER LEVEL LIVING AREA
2,449 SQ. FT. TOTAL LIVING AREA

SHEET TITLE

MAIN LEVEL
FLOORPLAN

DRAWING NUMBER

A1

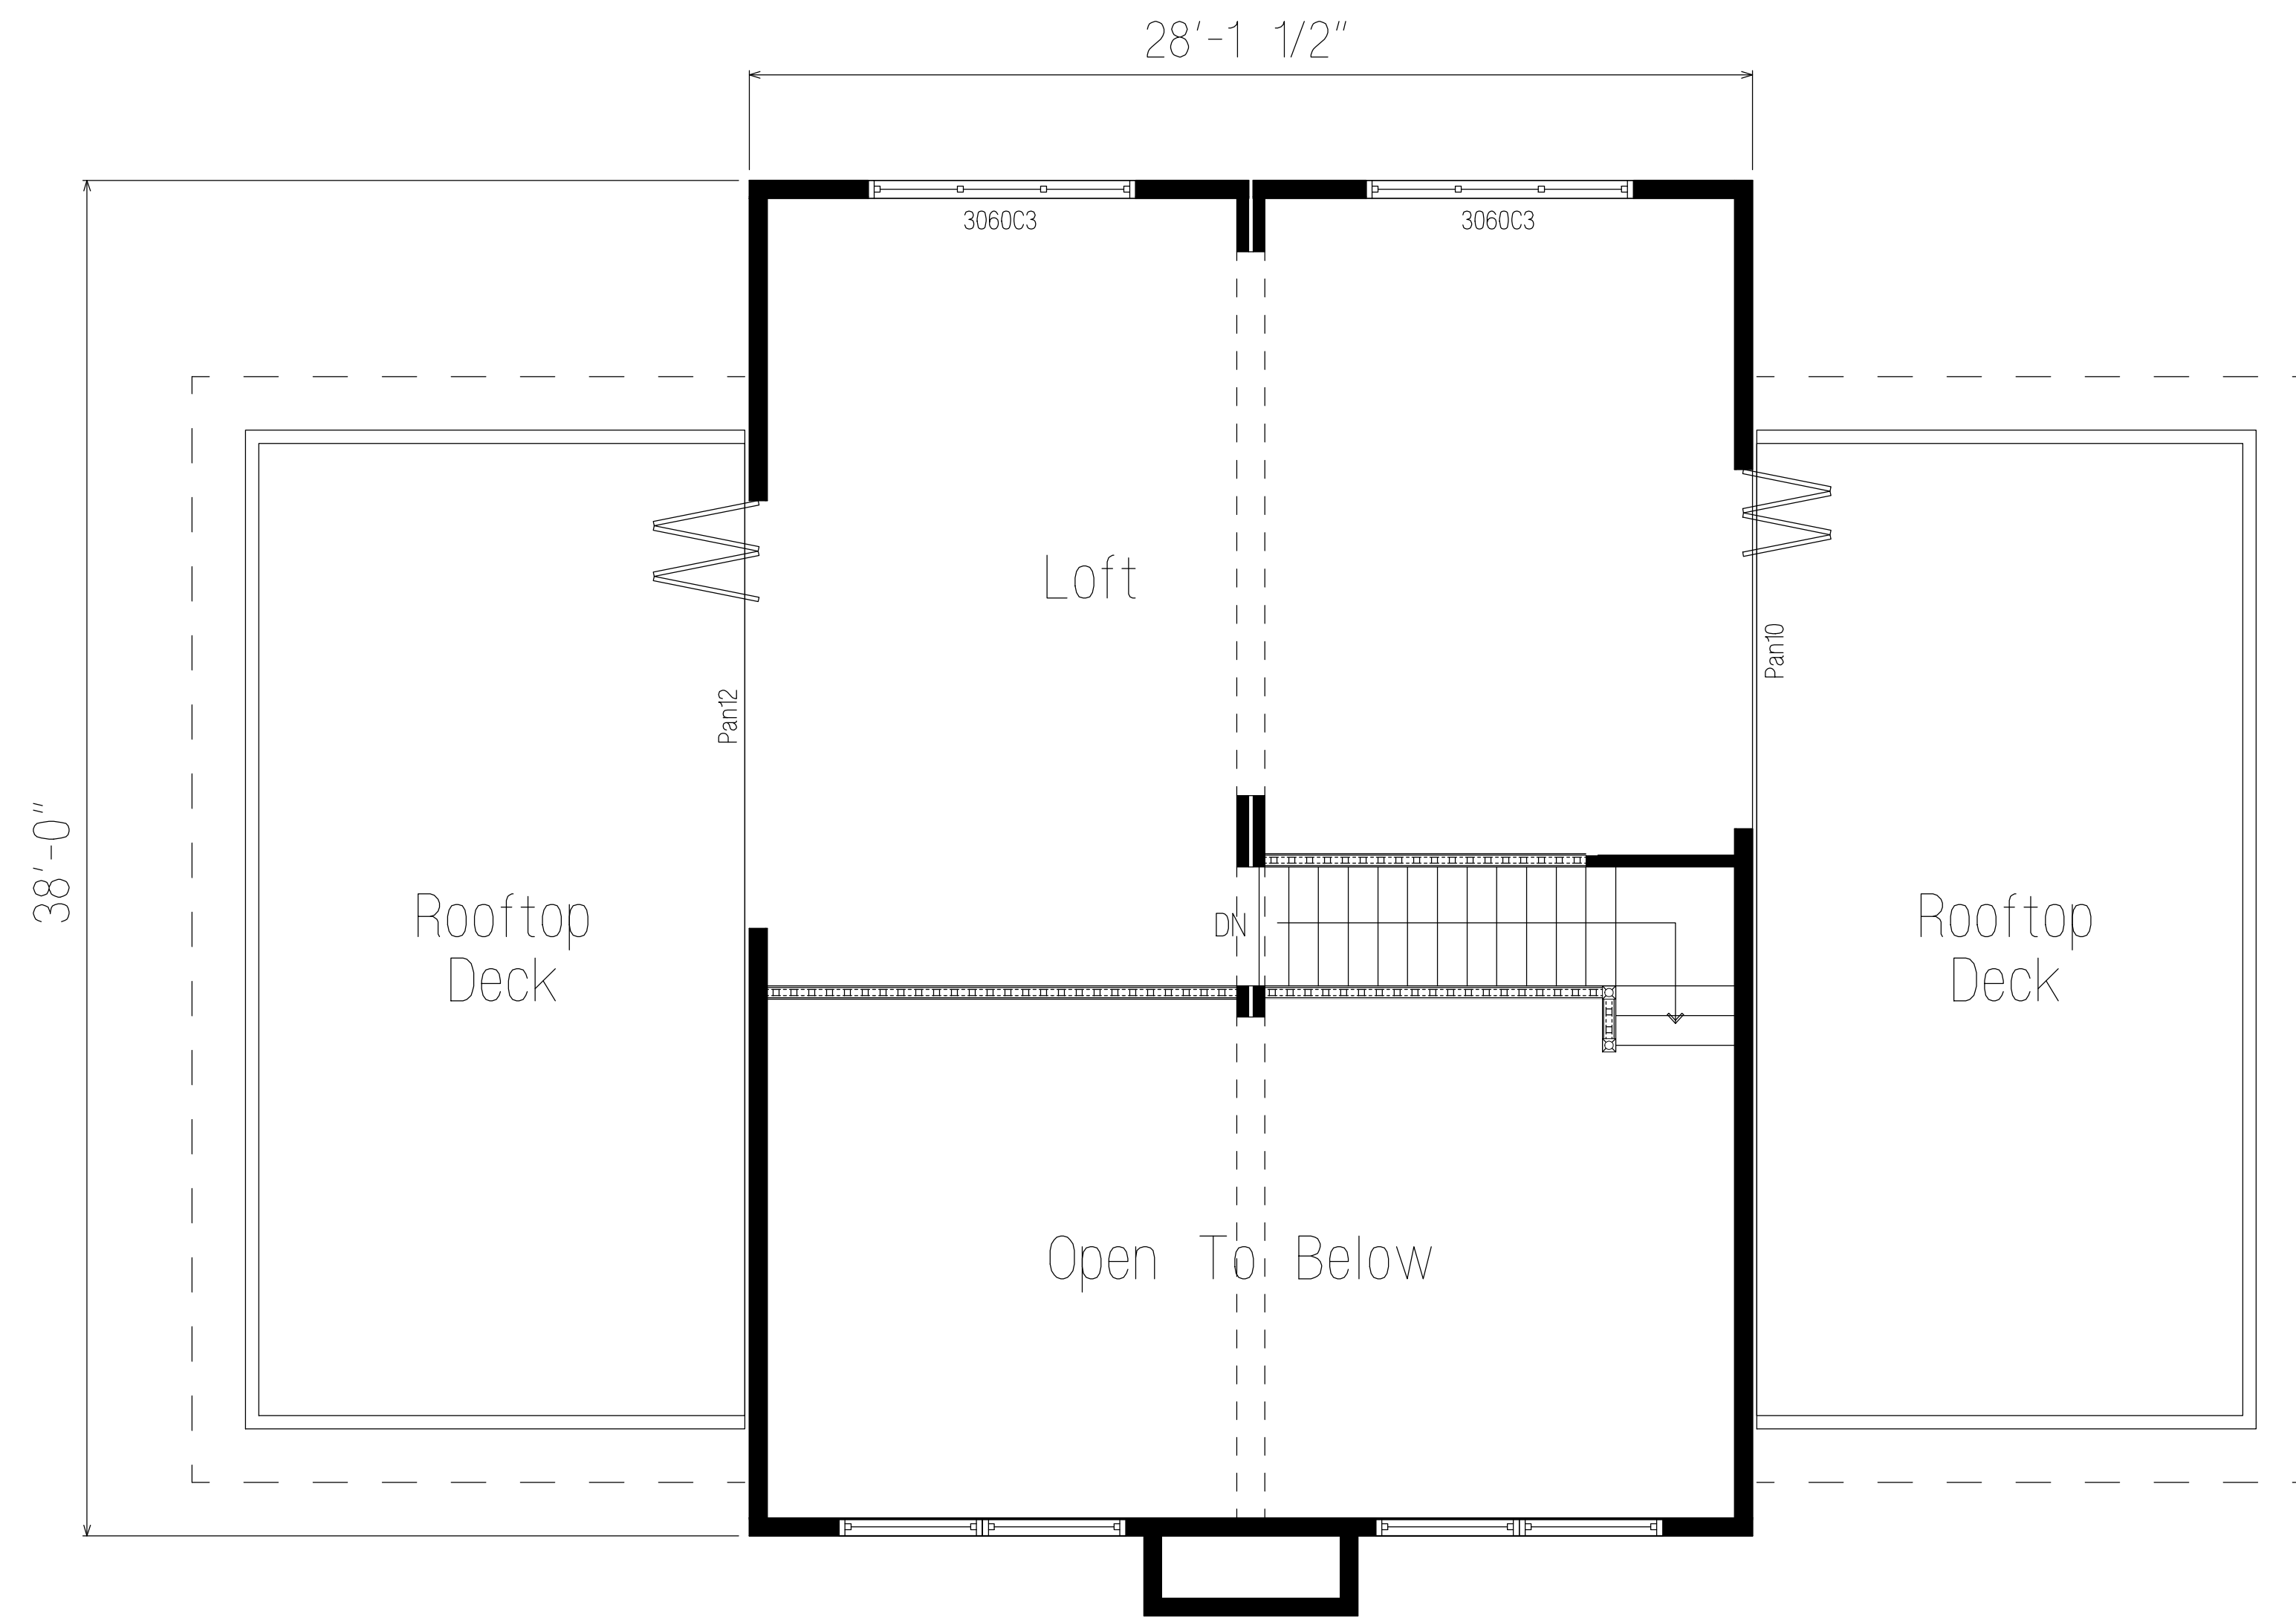

UPPER LEVEL FLOORPLAN
589 SQ. FT. LIVING AREA

MANUFACTURER:



BUILDER:

PROJECT NAME:
NEW MODULAR CONSTRUCTION
GREENLUX HOME #15

DRAWN BY: LCL

DATE: 9.7.18

SCALE: 1/4" = 1'-0"

REVISIONS:

NO.	DATE:	DESCRIPTION:
1.		

APPROVAL STAMPS:

SHEET TITLE

UPPER LEVEL
FLOORPLAN

DRAWING NUMBER

A2