



FRONT ELEVATION



RIGHT ELEVATION



LEFT ELEVATION



REAR ELEVATION

MANUFACTURER:



BUILDER:

PROJECT NAME:
NEW MODULAR CONSTRUCTION
GREENLUX HOME #21

DRAWN BY: LCL

DATE: 9.21.18

SCALE: 1/4" = 1'-0"

REVISIONS:

NO:	DATE:	DESCRIPTION:
1.		


APPROVAL STAMPS:

SHEET TITLE

ELEVATIONS

DRAWING NUMBER

E1

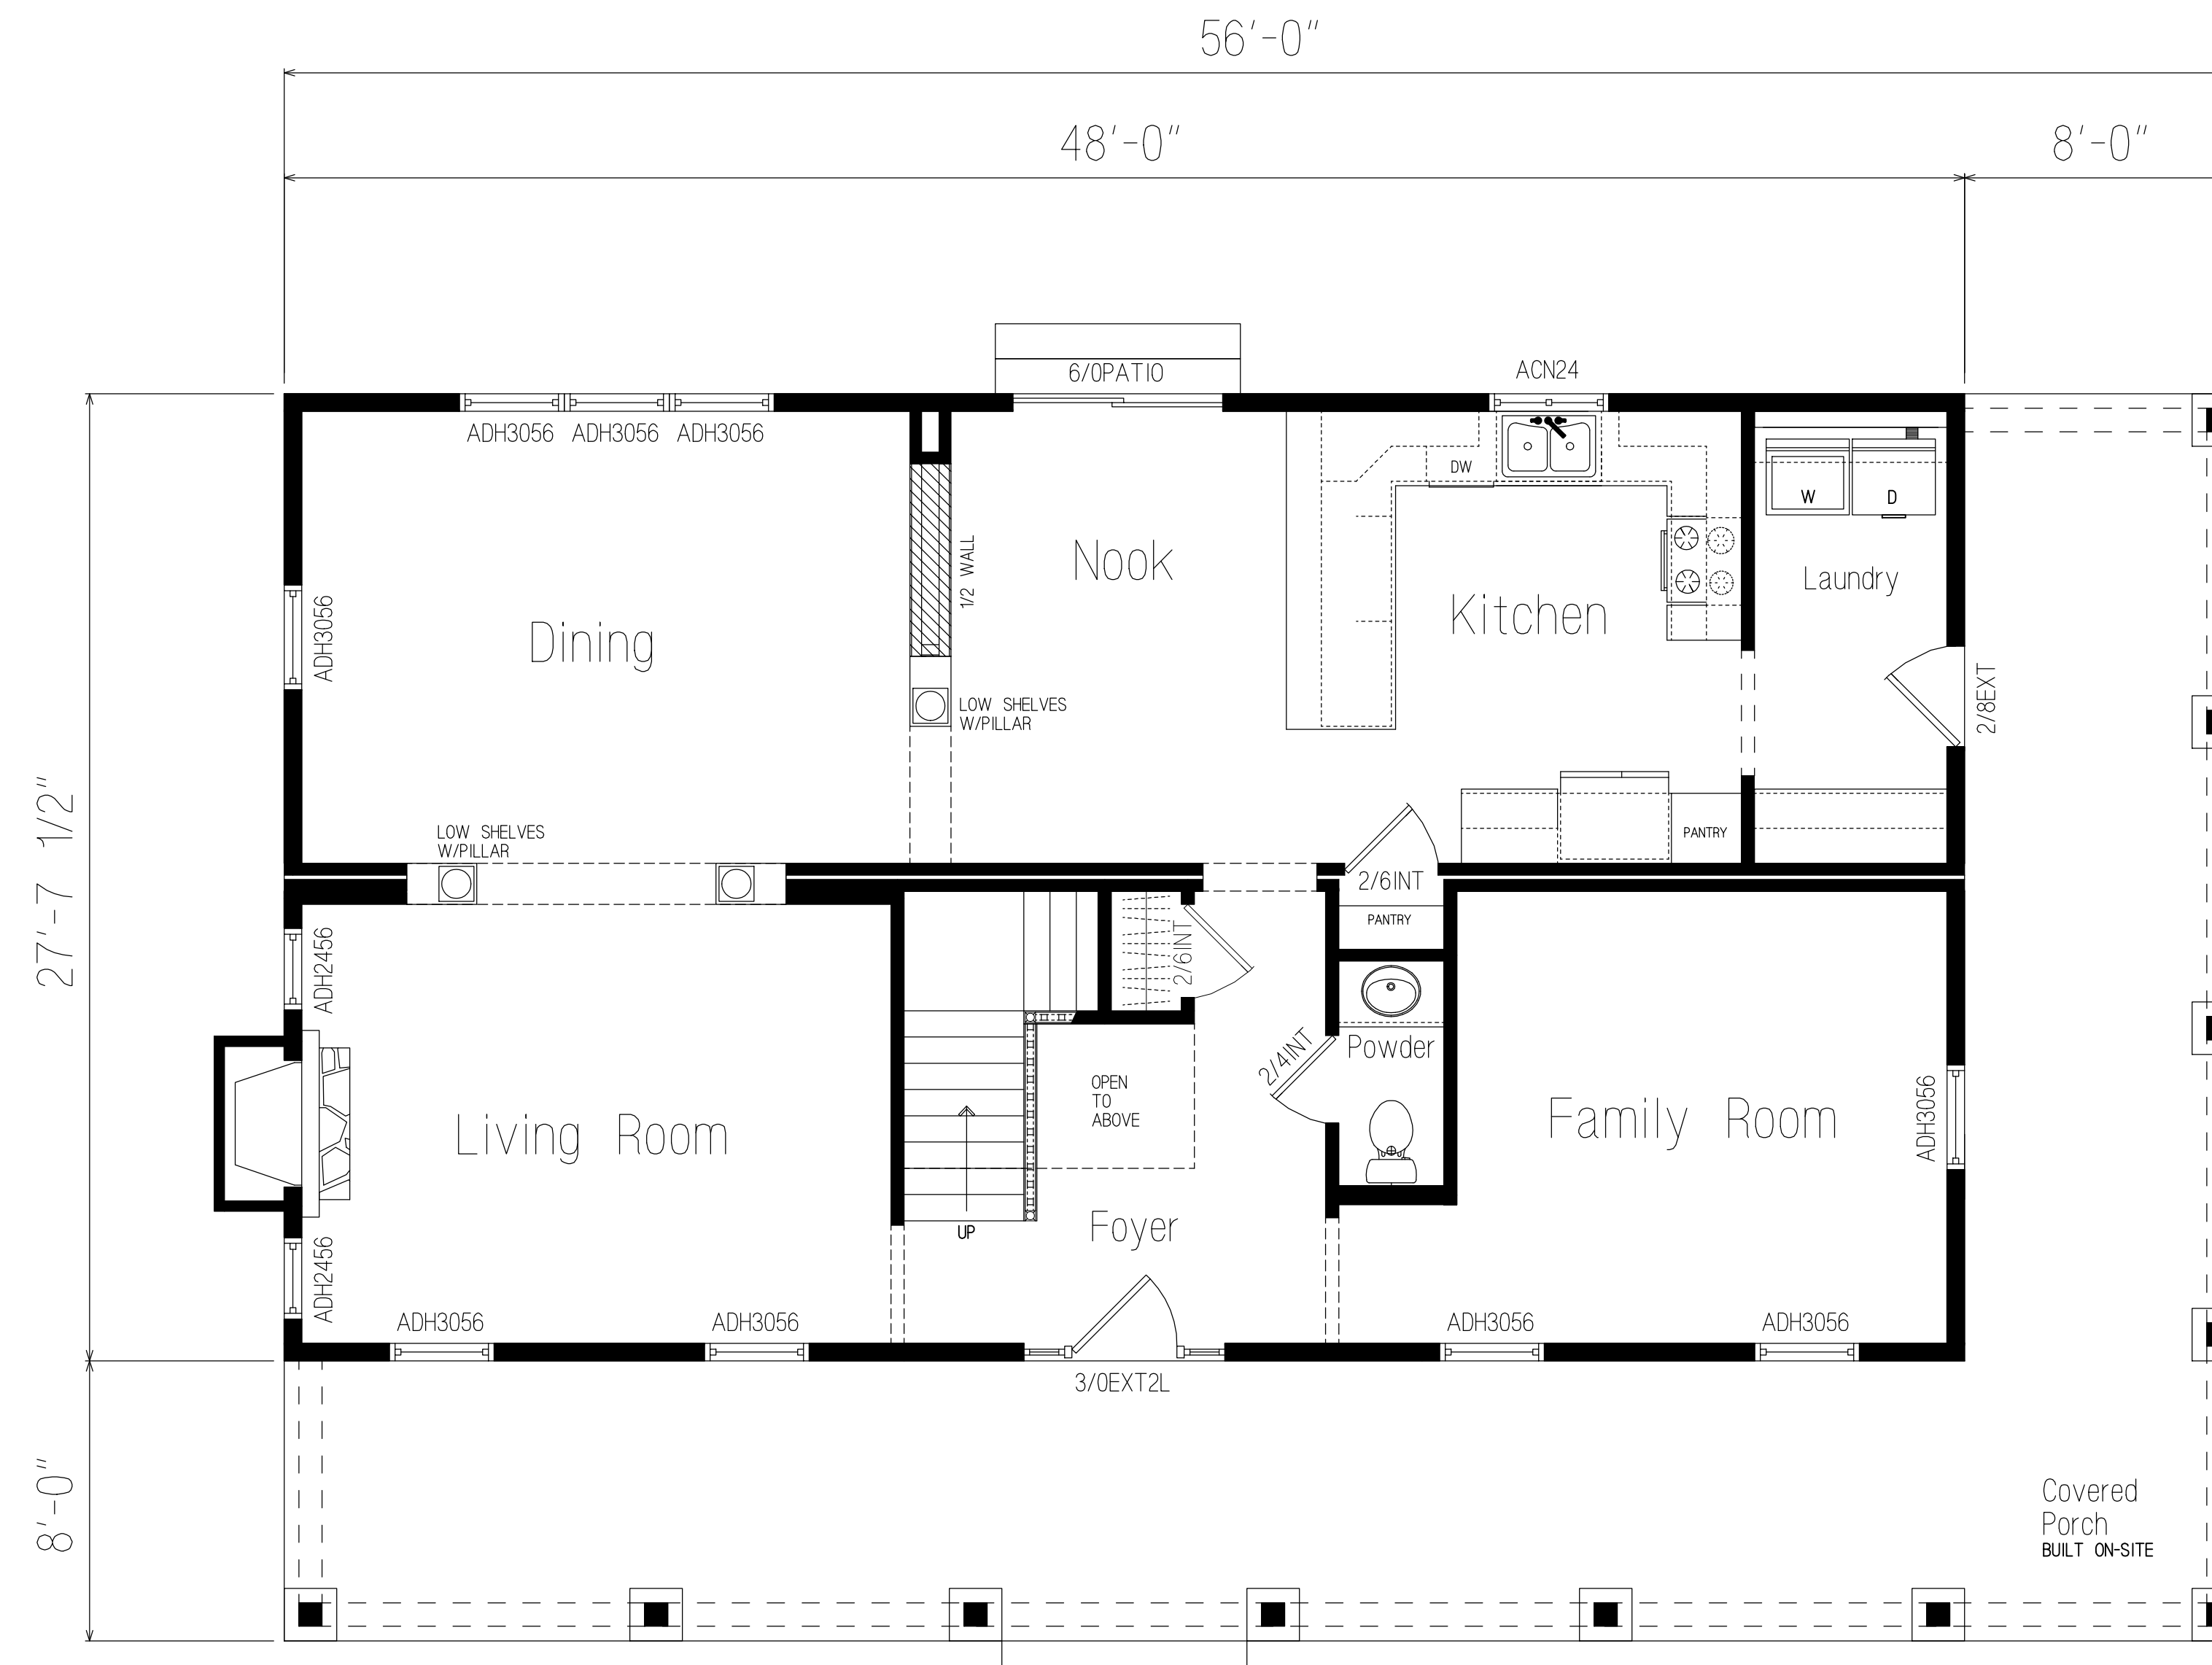

MAIN LEVEL FLOORPLAN

1,326 SQ. FT. LIVING AREA
2,652 TOTAL SQ. FT. LIVING AREA

MANUFACTURER:



BUILDER:

PROJECT NAME:
NEW MODULAR CONSTRUCTION
GREENLUX HOME #21

DRAWN BY: LCL

DATE: 9.21.18

SCALE: 1/4" = 1'-0"

REVISIONS:


NO:	DATE:	DESCRIPTION:
1.		

APPROVAL STAMPS:

SHEET TITLE
MAIN LEVEL FLOORPLAN

DRAWING NUMBER

A1

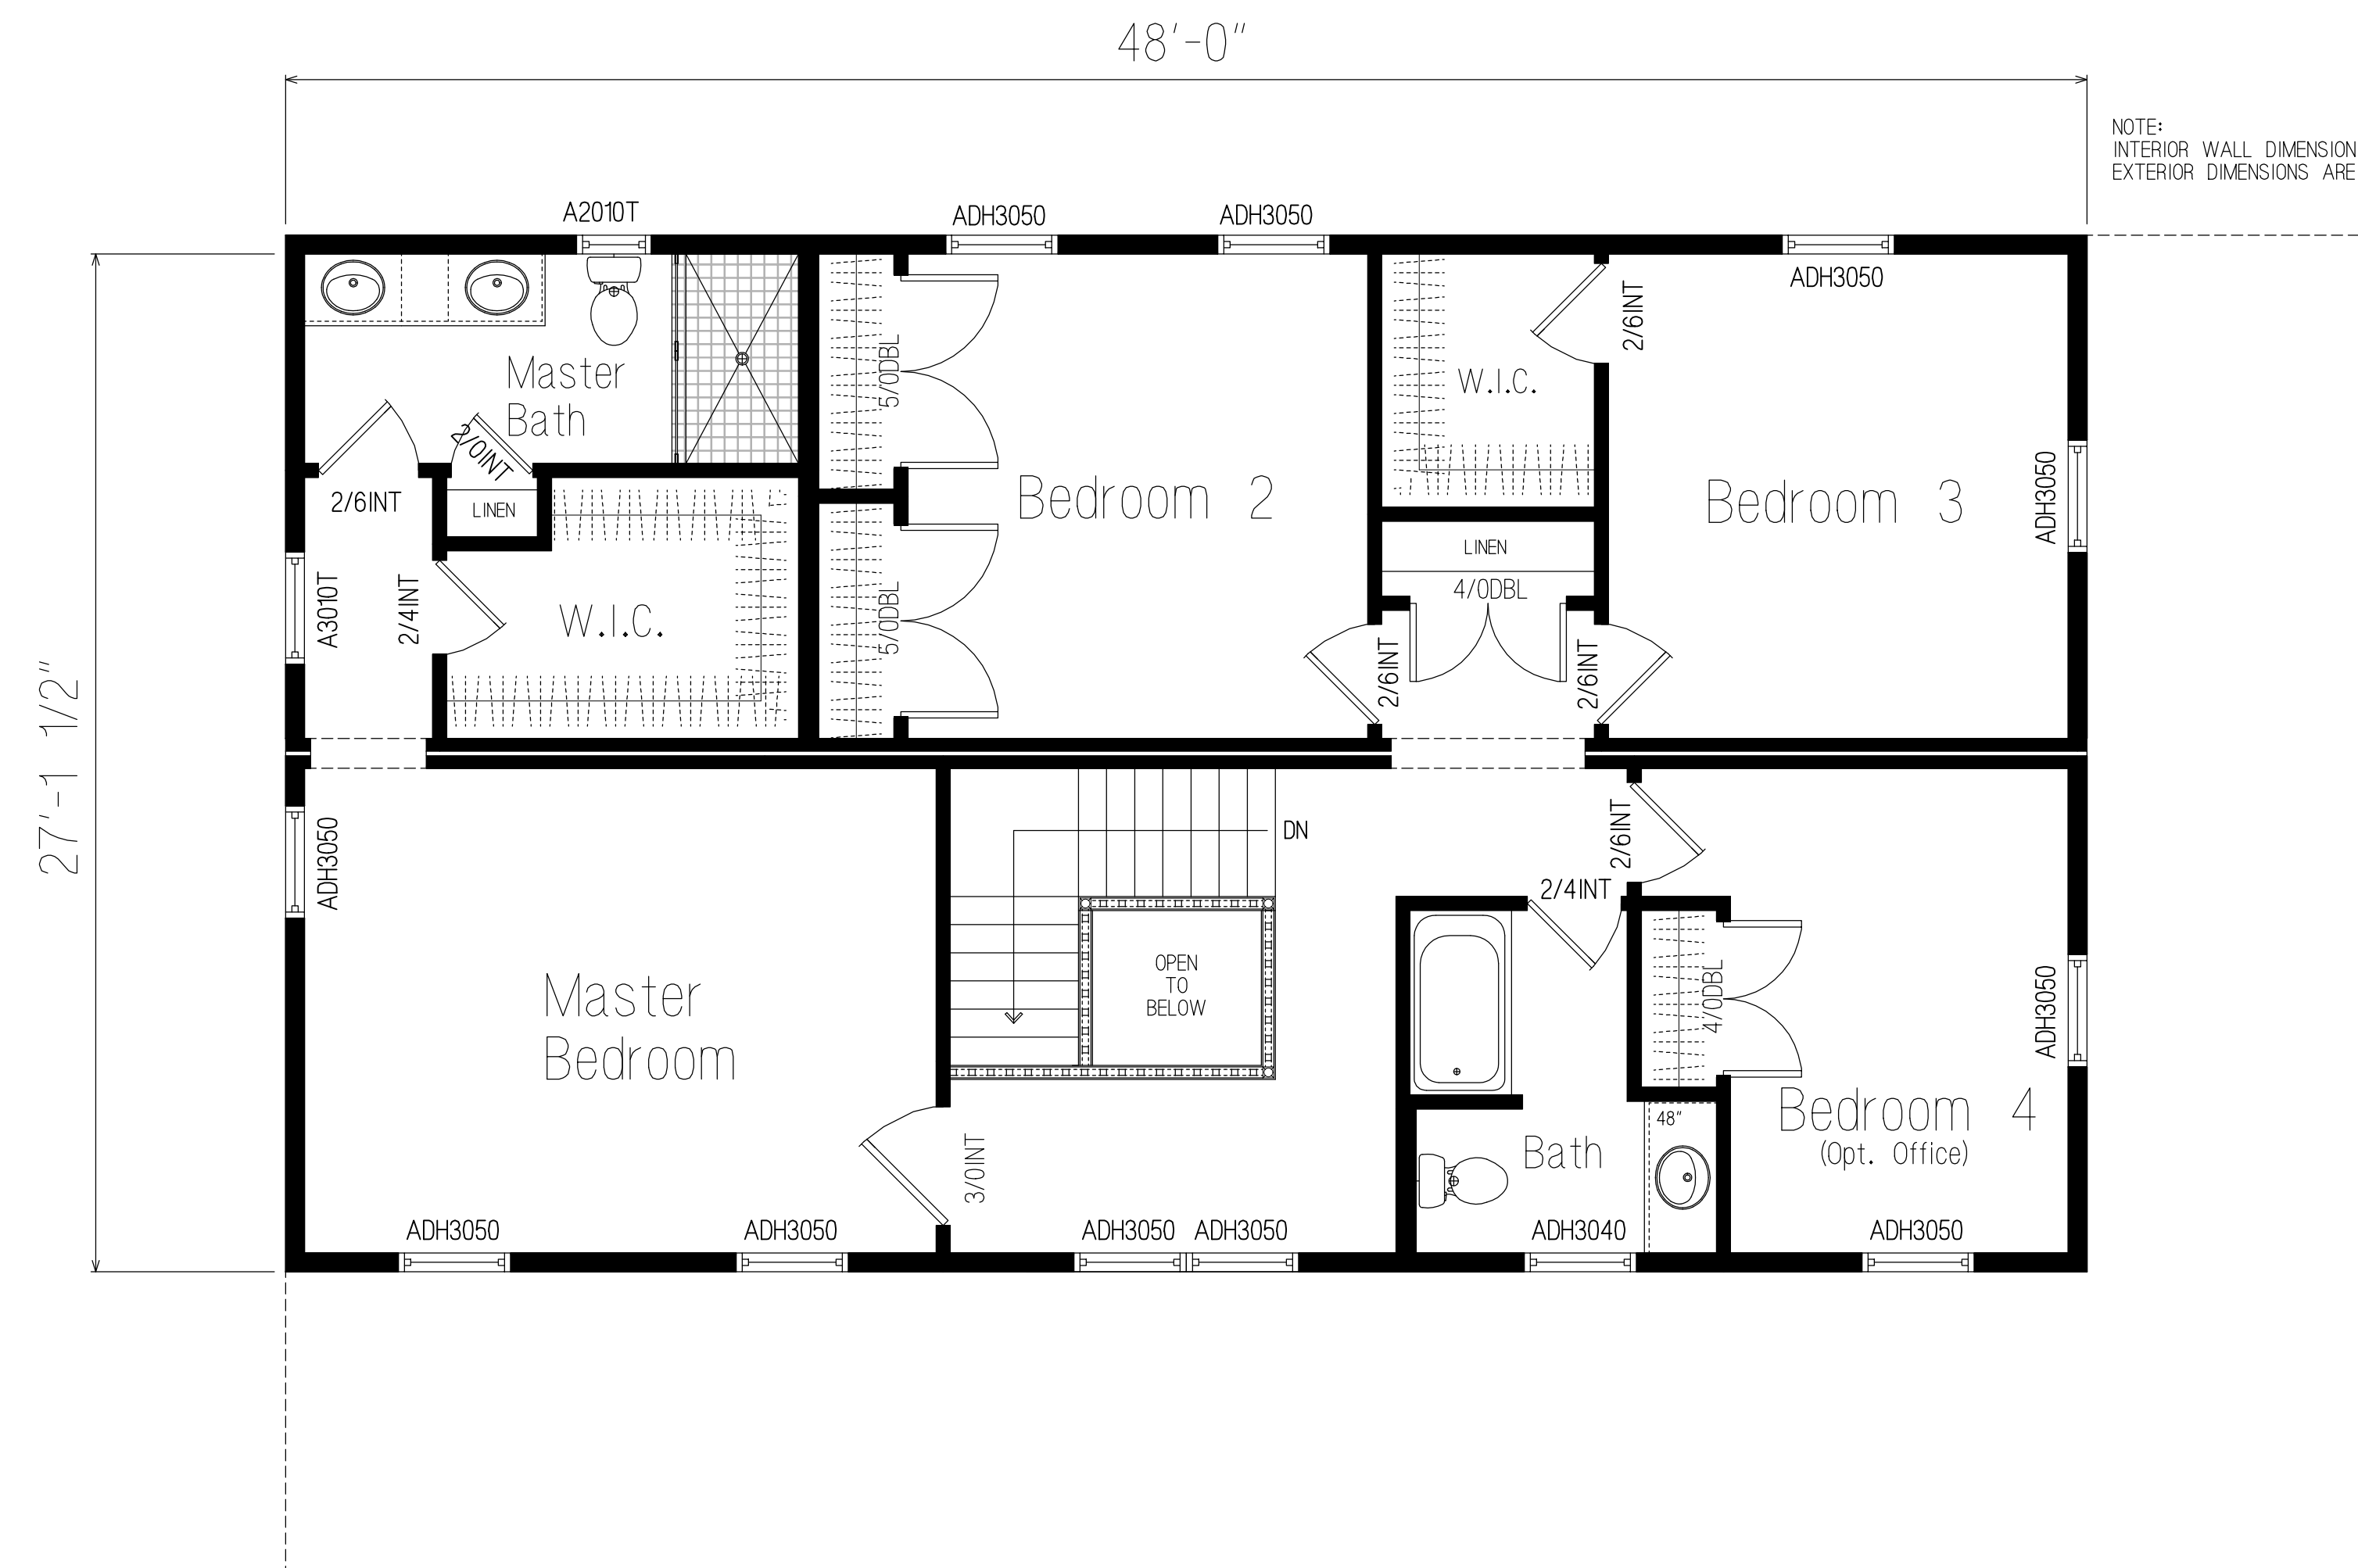

UPPER LEVEL FLOORPLAN

1,326 SQ. FT. LIVING AREA

MANUFACTURER:



BUILDER:

PROJECT NAME:
NEW MODULAR CONSTRUCTION
GREENLUX HOME #21

DRAWN BY: LCL

DATE: 9.21.18

SCALE: 1/4" = 1'-0"

REVISIONS:

NO.	DATE:	DESCRIPTION:
1.		

APPROVAL STAMPS:

SHEET TITLE
UPPER LEVEL
FLOORPLAN

DRAWING NUMBER

A2