

MANUFACTURER:



BUILDER:

PROJECT NAME:  
NEW MODULAR CONSTRUCTION  
GREENLUX HOME #23

DRAWN BY: LCL


DATE: 9.21.18

SCALE: 1/4" = 1'-0"

REVISIONS:

NO.	DATE:	DESCRIPTION:
1.		

APPROVAL STAMPS:

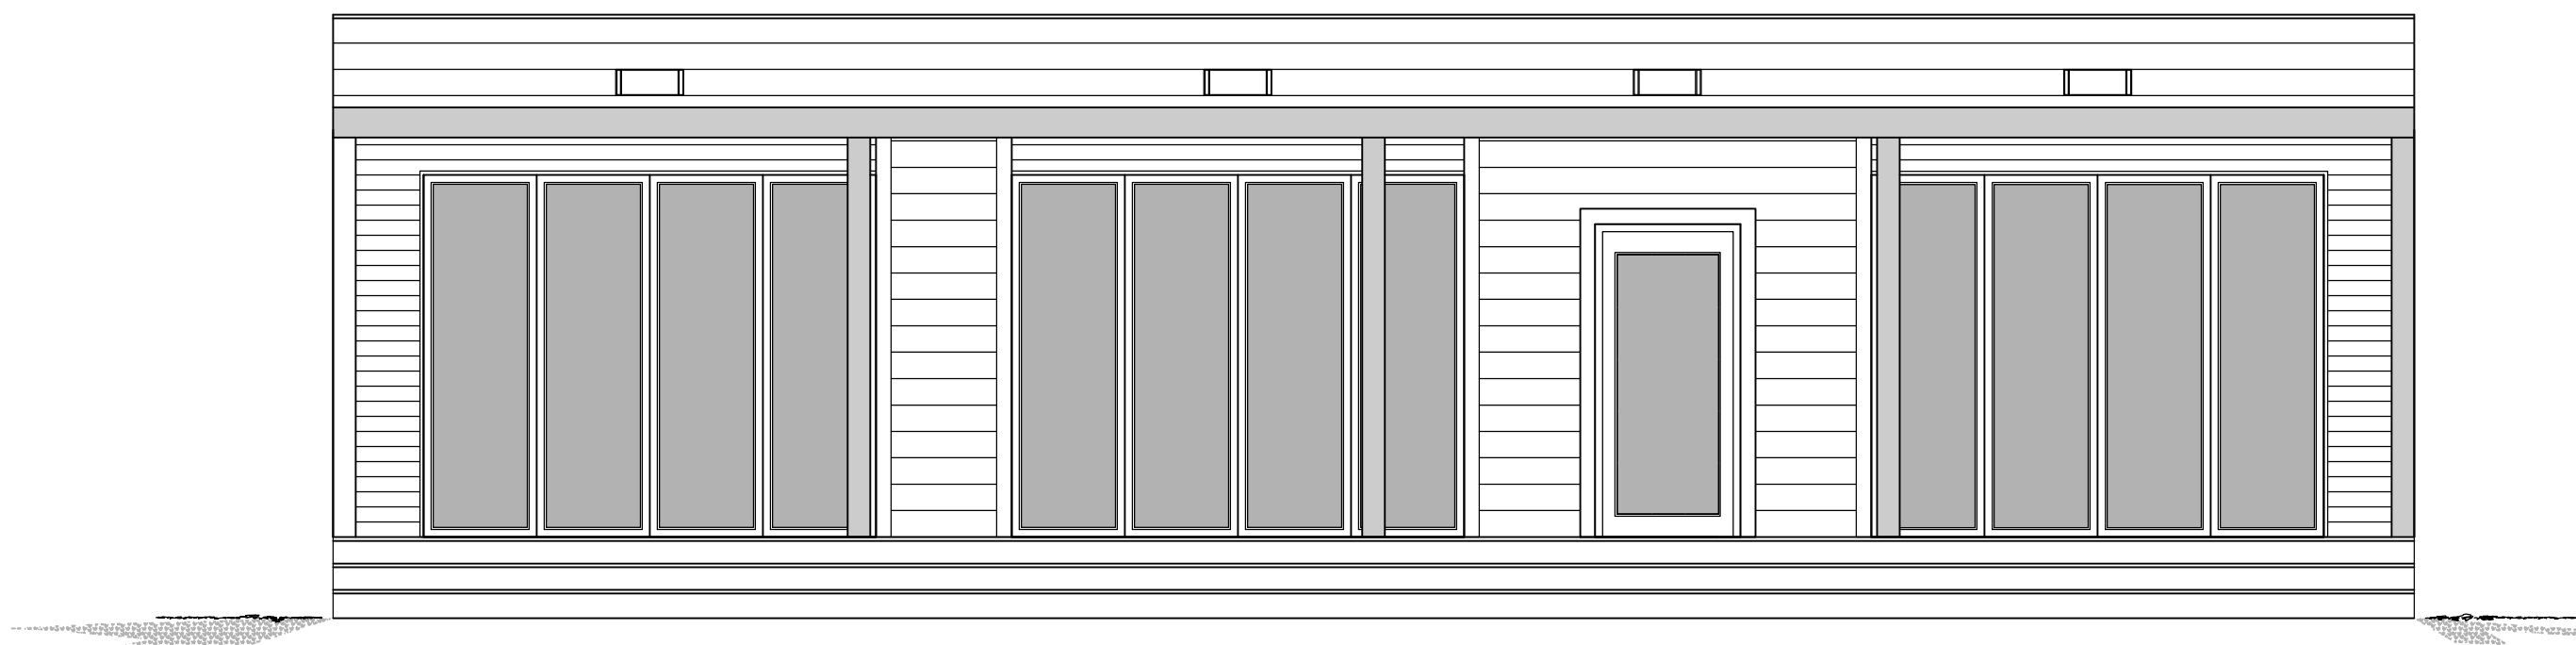

FRONT ELEVATION

SHEET TITLE

ELEVATION

DRAWING NUMBER

E1

MANUFACTURER:



BUILDER:

PROJECT NAME:  
NEW MODULAR CONSTRUCTION  
GREENLUX HOME #23

DRAWN BY: LCL

DATE: 9.21.18

SCALE: 1/4" = 1'-0"

REVISIONS:

NO:	DATE:	DESCRIPTION:
1.		


APPROVAL STAMPS:

SHEET TITLE

FLOORPLAN

DRAWING NUMBER

A1

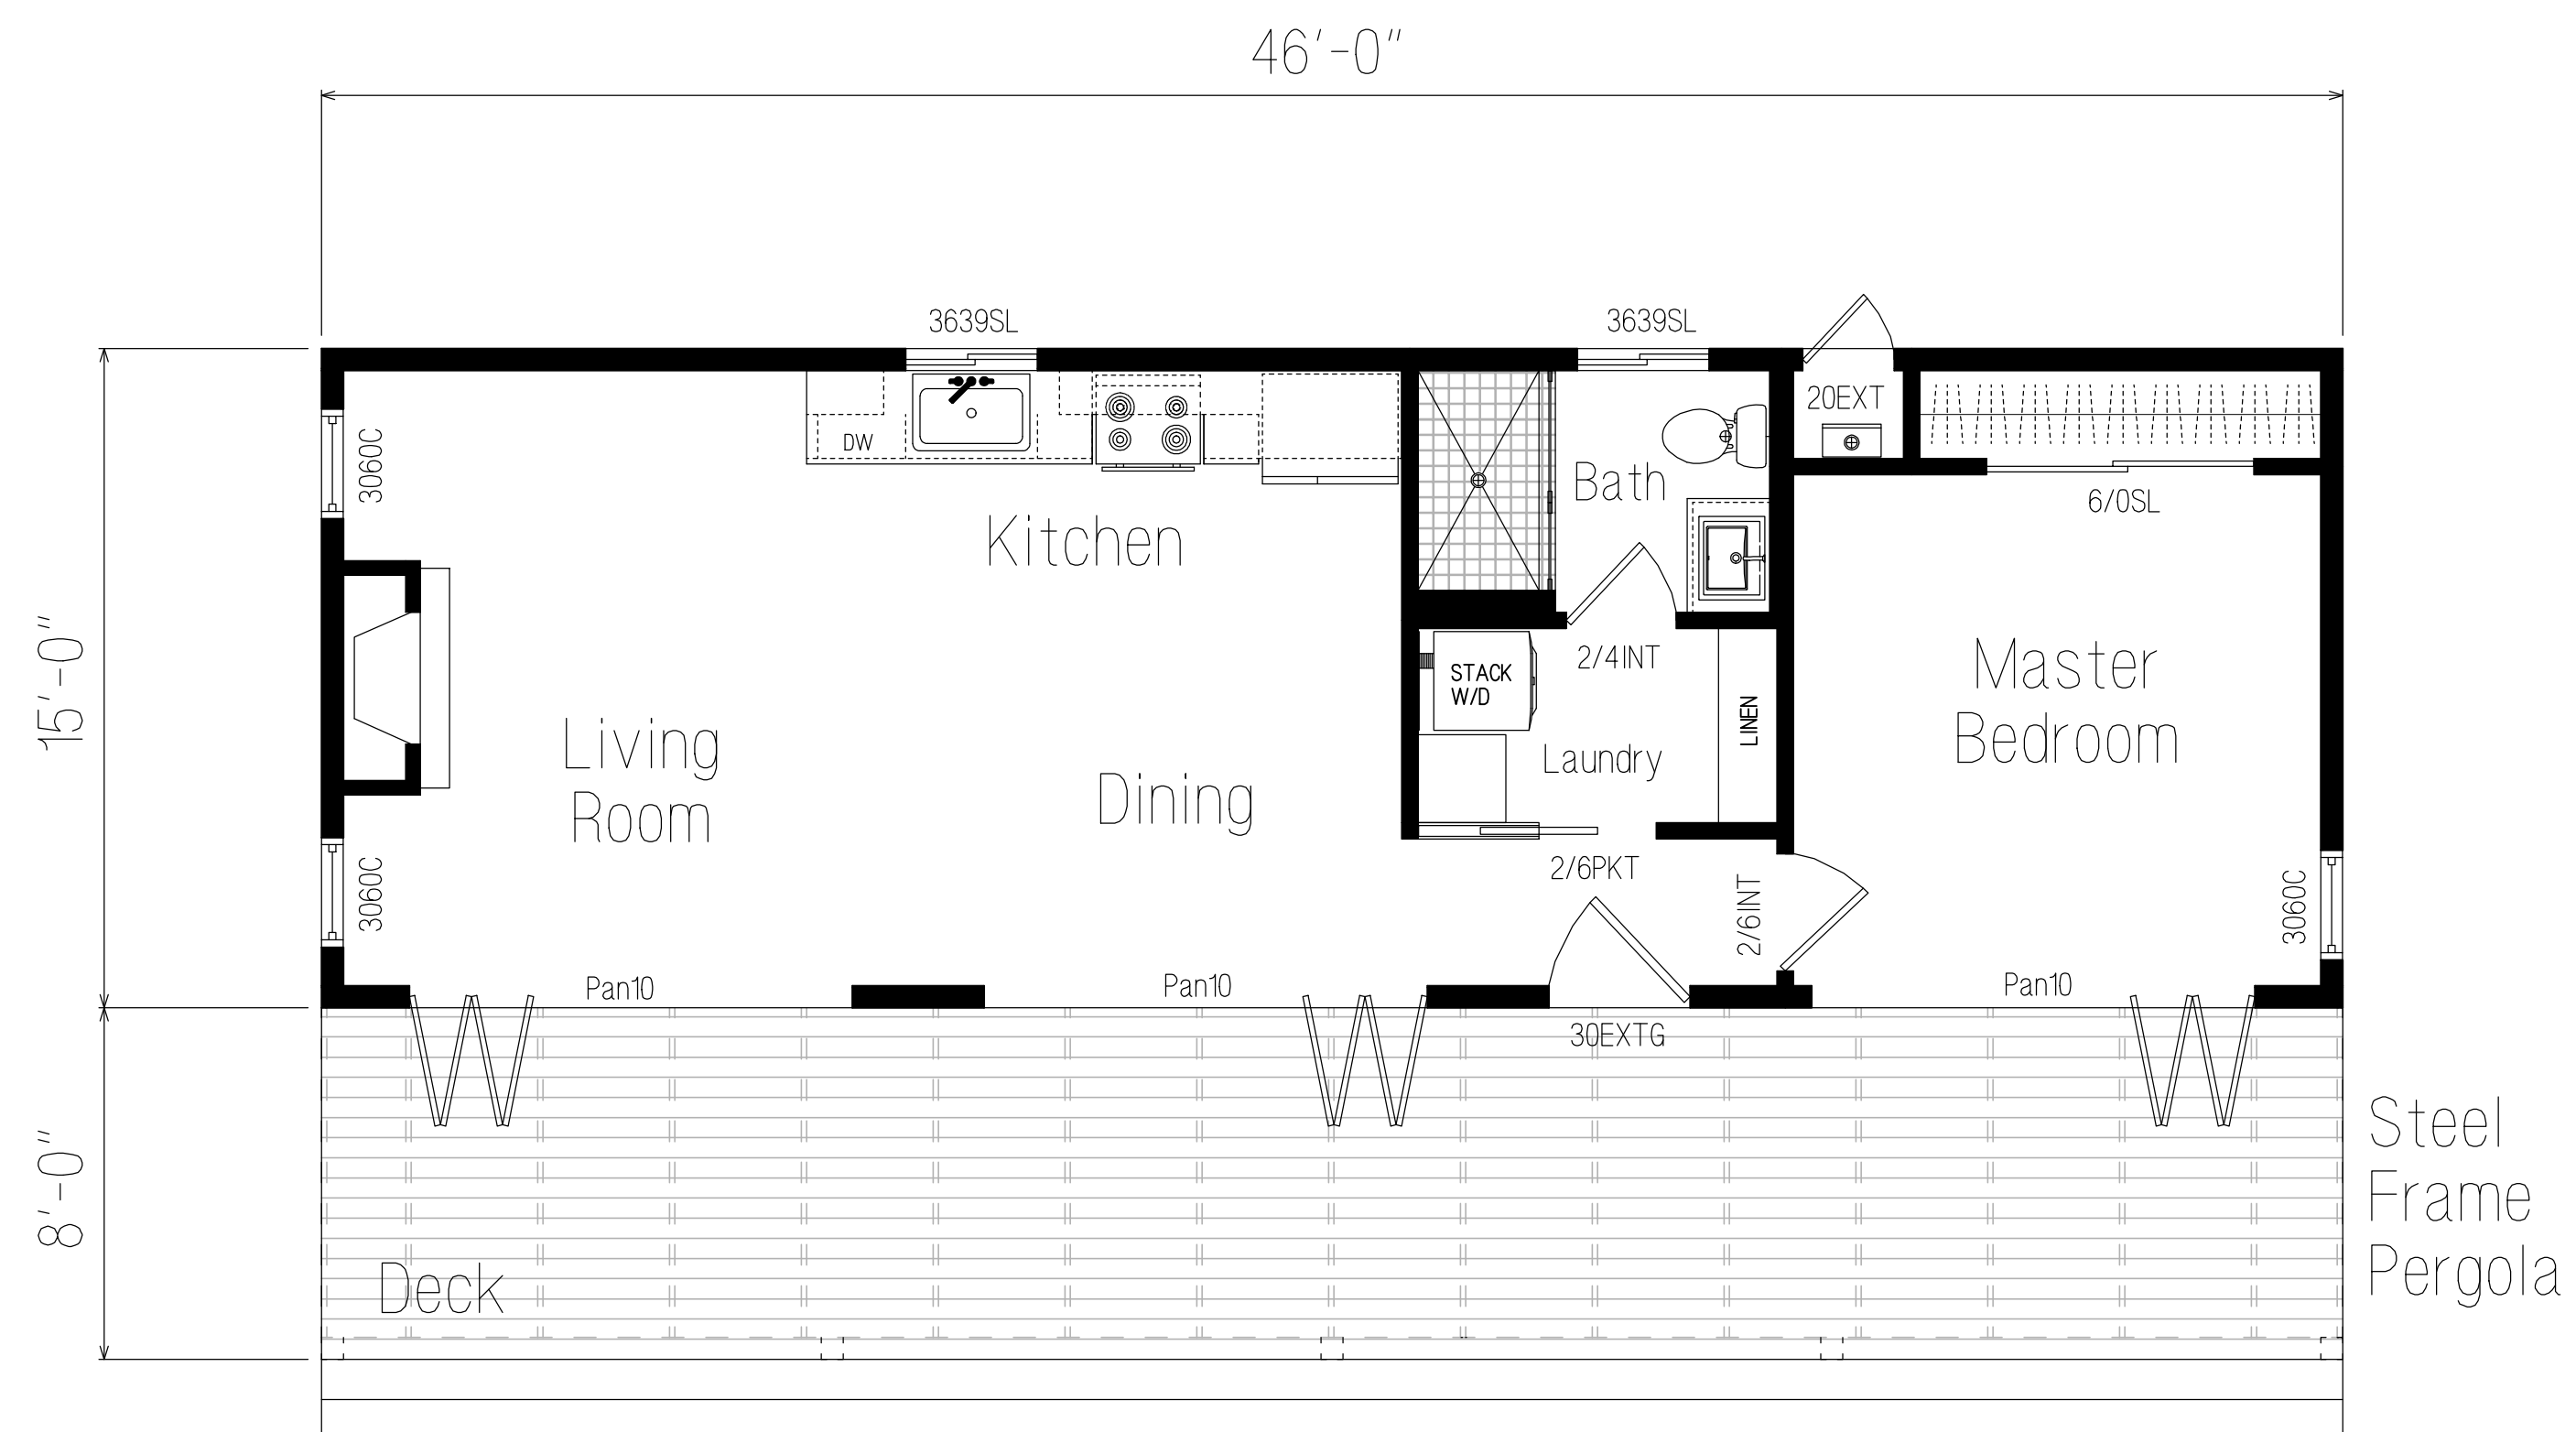

Steel  
Frame  
Pergola

FLOORPLAN

690 SQ. FT. LIVING AREA

NOTE:

INTERIOR WALL DIMENSIONING IS TO FINISH  
EXTERIOR DIMENSIONS ARE TO WOOD RIM

■ = FACTORY BUILT WOOD FRAMED WALLS (TYP.)

▨ = 1/2-WALLS

▤ = SITE-BUILT WALLS

