



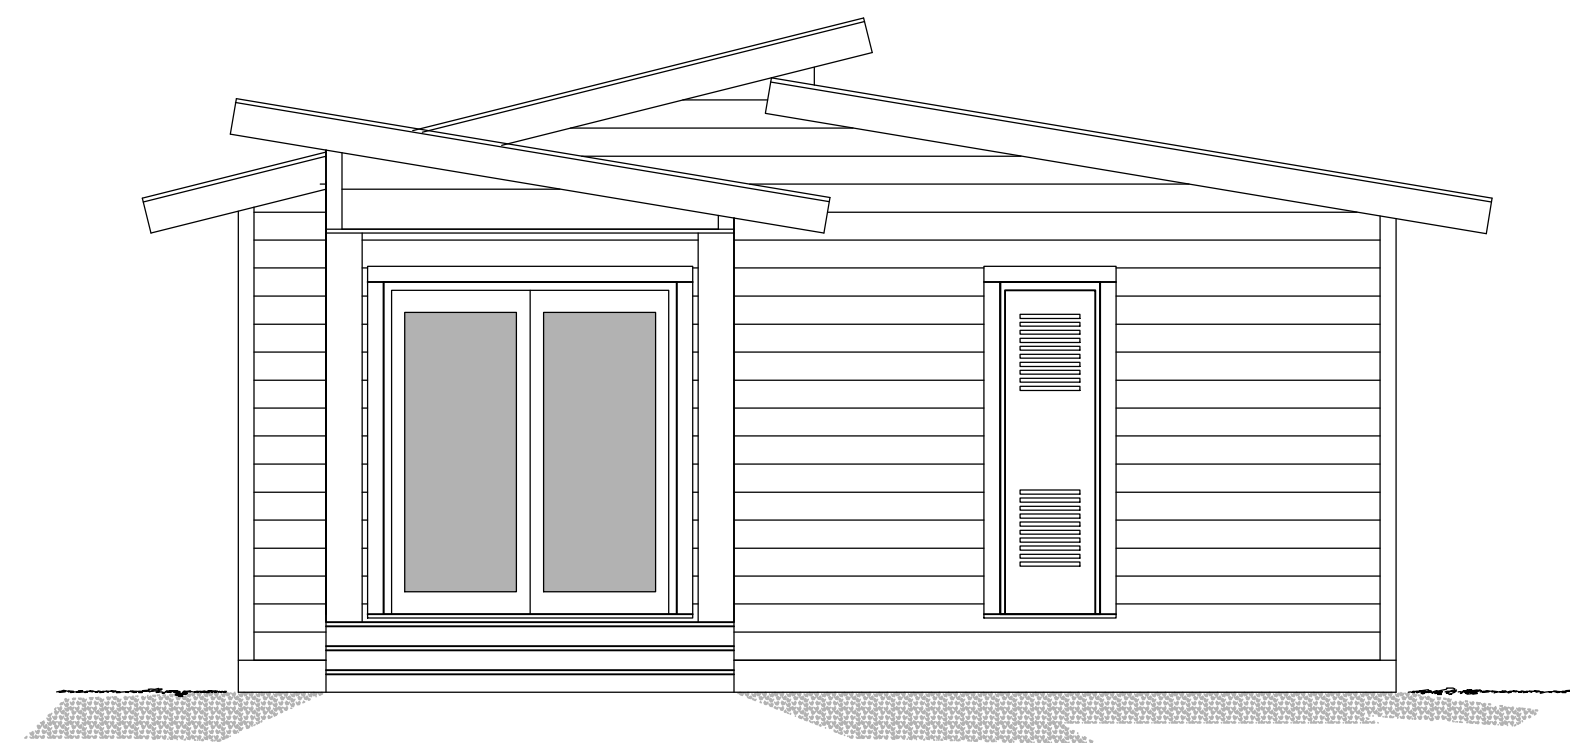

FRONT ELEVATION

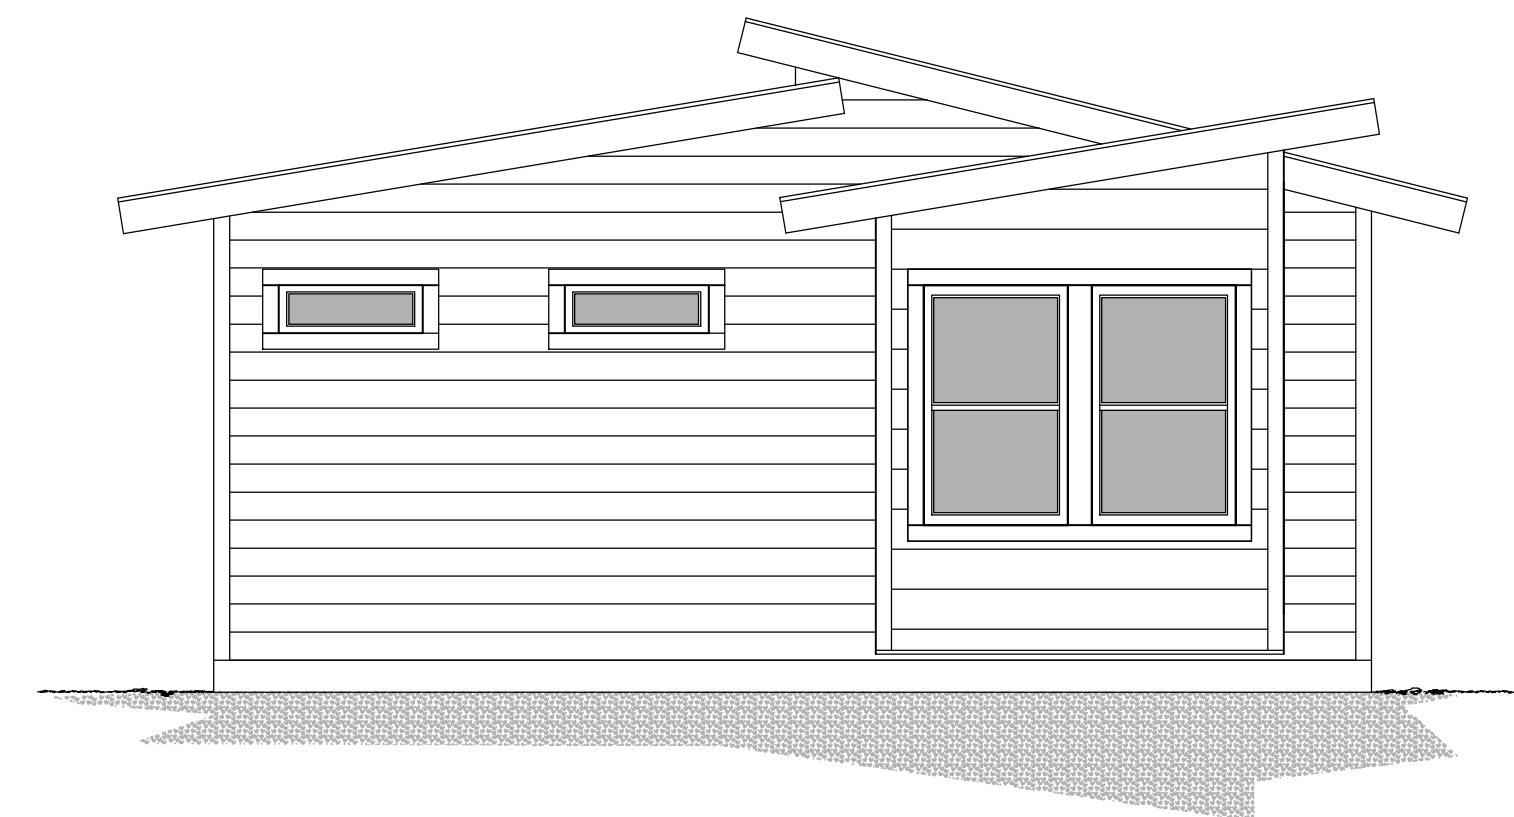

LEFT ELEVATION



RIGHT ELEVATION



REAR ELEVATION

MANUFACTURER:



BUILDER:

PROJECT NAME:
NEW MODULAR CONSTRUCTION
GREENLUX HOME #24

DRAWN BY: LCL

DATE: 9.21.18

SCALE: 1/4" = 1'-0"

REVISIONS:

NO:	DATE:	DESCRIPTION:
1.		


APPROVAL STAMPS:

SHEET TITLE

ELEVATIONS

DRAWING NUMBER

E1

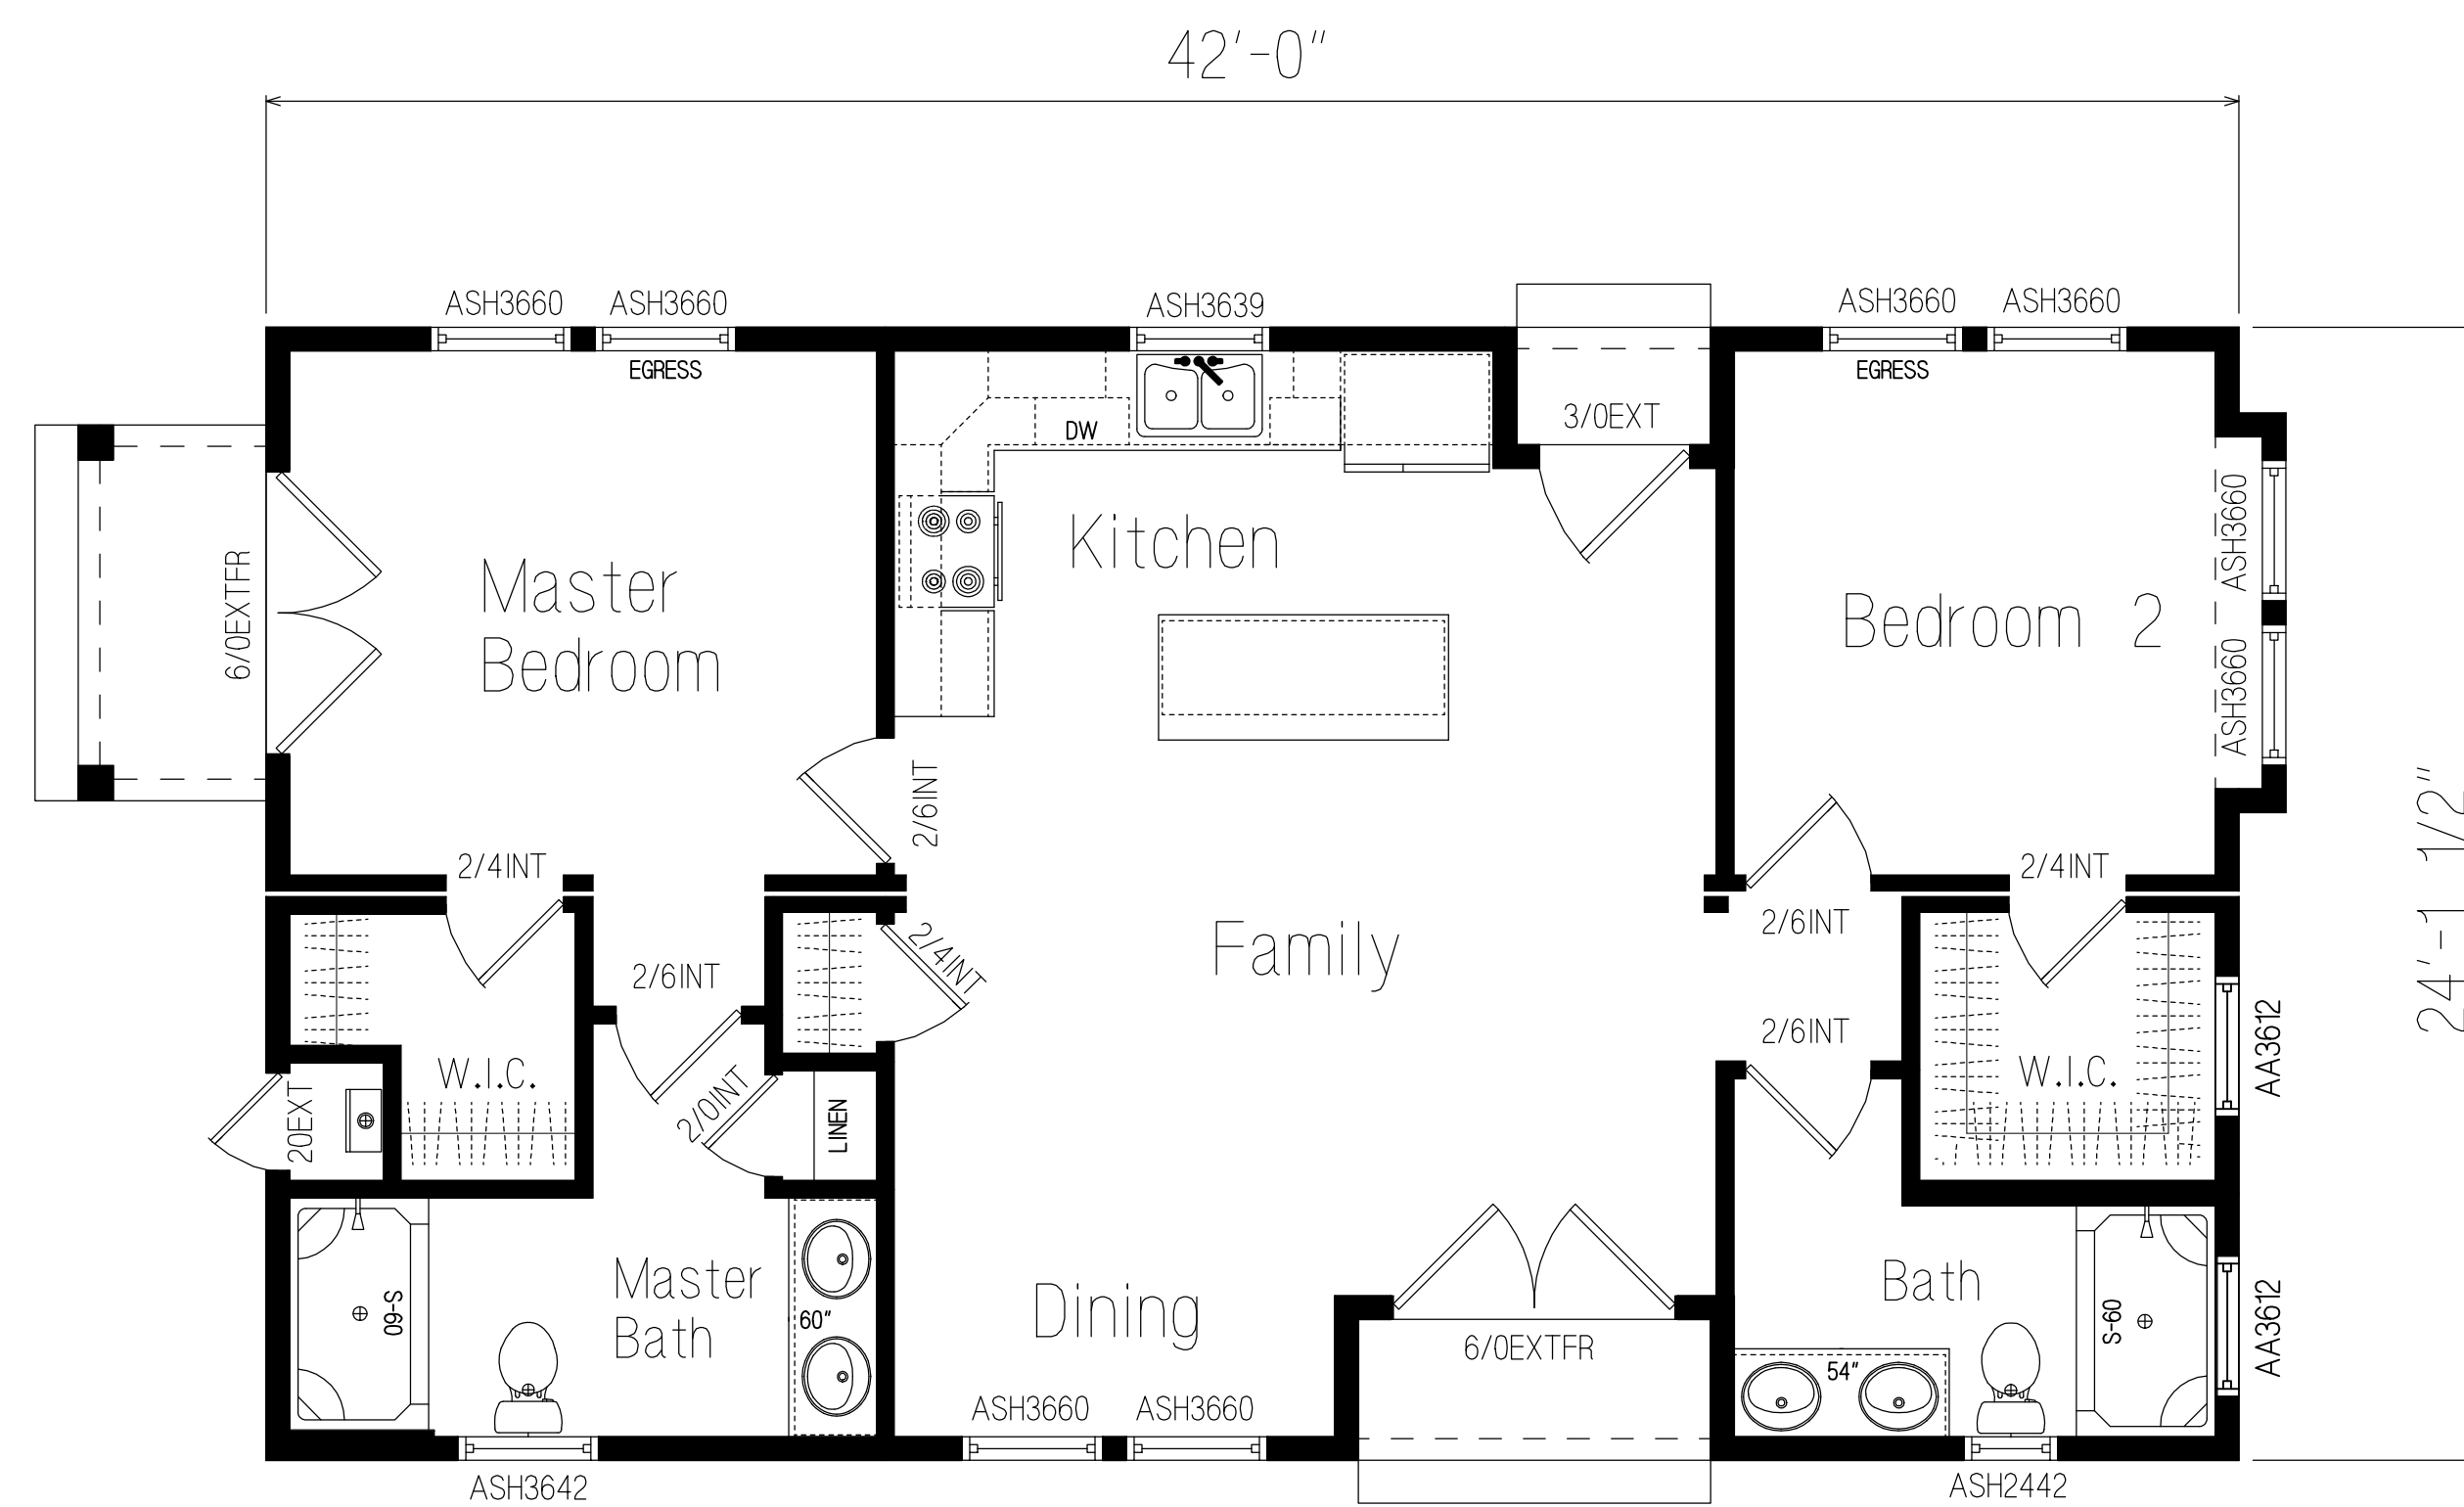

FLOORPLAN

988.94 SQ. FT. LIVING AREA

MANUFACTURER:



BUILDER:

PROJECT NAME:
NEW MODULAR CONSTRUCTION
GREENLUX HOME #24

DRAWN BY: LCL

DATE: 9.21.18

SCALE: 1/4" = 1'-0"

REVISIONS:

NO:	DATE:	DESCRIPTION:
1.		

APPROVAL STAMPS:

SHEET TITLE

FLOORPLAN

DRAWING NUMBER

A1