

MANUFACTURER:



BUILDER:

PROJECT NAME:
NEW MODULAR CONSTRUCTION
GREENLUX HOME #27

DRAWN BY: LCL

DATE: 9.21.18

SCALE: 1/4" = 1'-0"

REVISIONS:

NO:	DATE:	DESCRIPTION:
1.		


APPROVAL STAMPS:

SHEET TITLE


ELEVATIONS

DRAWING NUMBER

E1

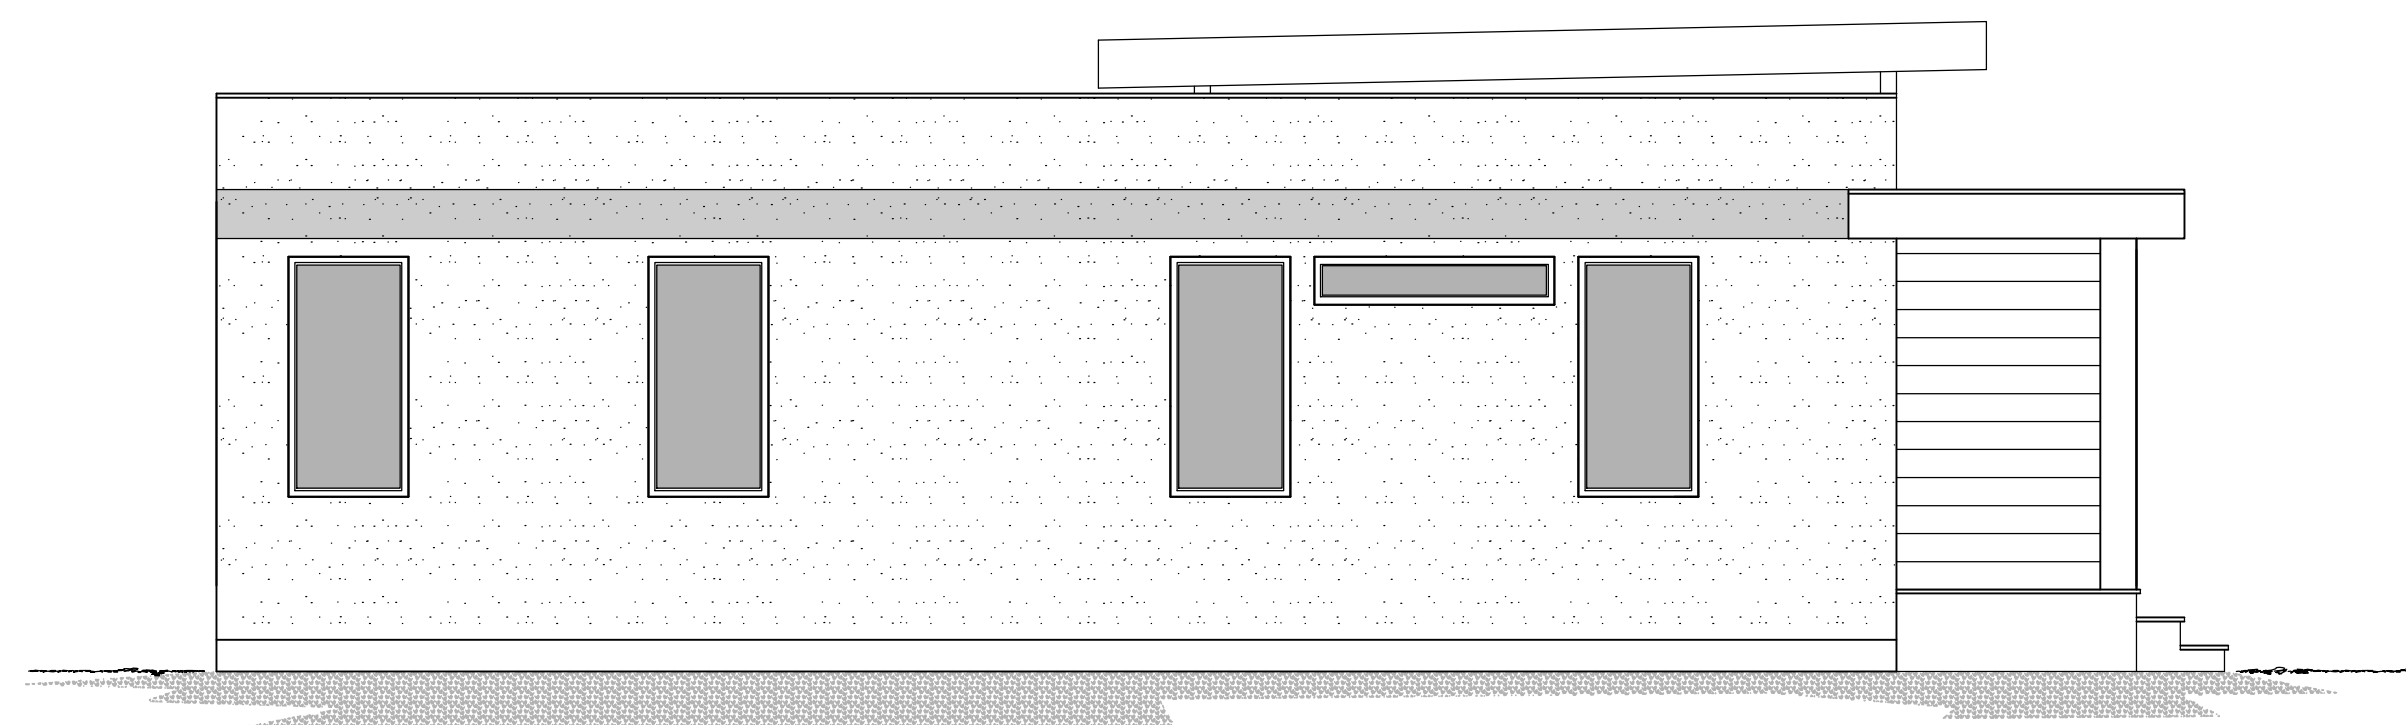

LEFT ELEVATION

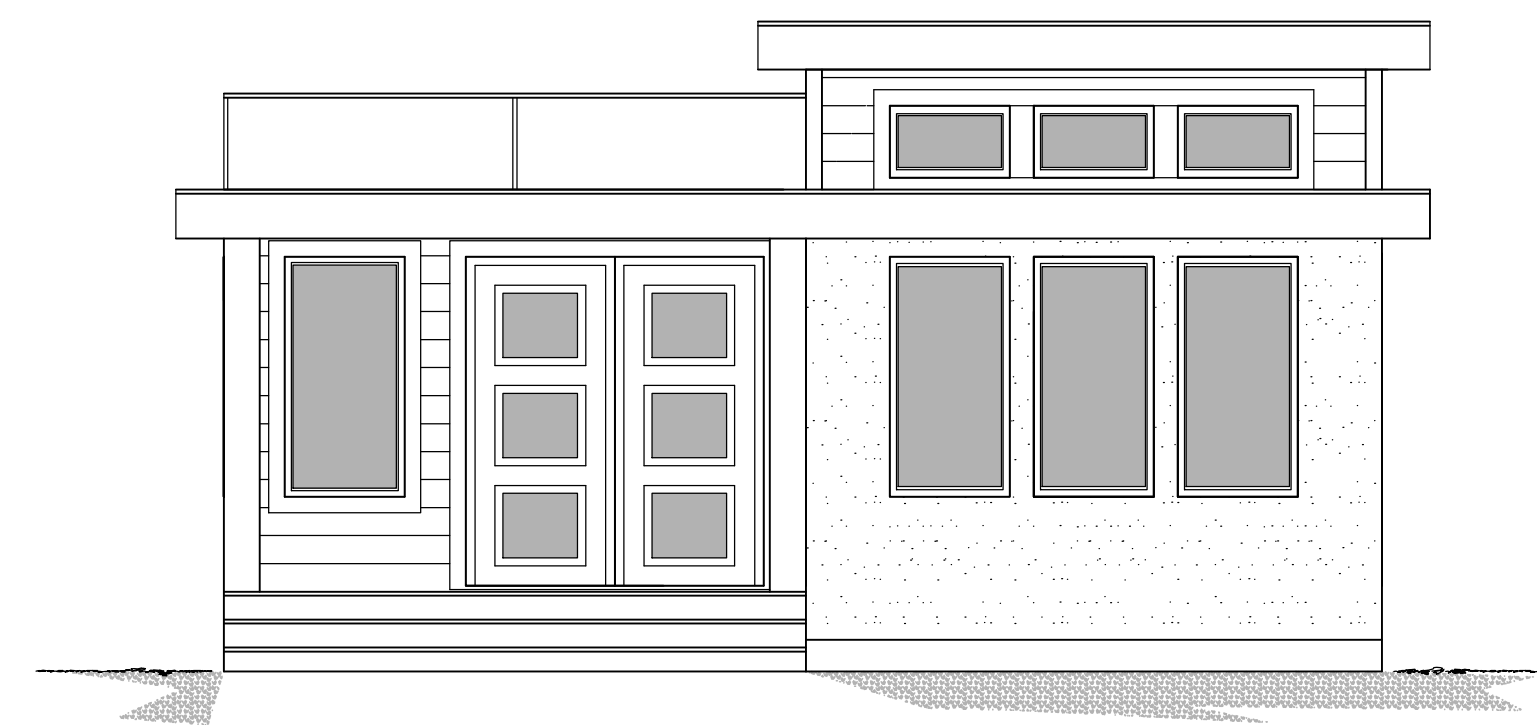

FRONT ELEVATION

MANUFACTURER:



BUILDER:

PROJECT NAME:
NEW MODULAR CONSTRUCTION
GREENLUX HOME #27

DRAWN BY: LCL

DATE: 9.21.18

SCALE: 1/4" = 1'-0"

REVISIONS:

NO:	DATE:	DESCRIPTION:
1.		


APPROVAL STAMPS:

SHEET TITLE

FLOORPLAN

DRAWING NUMBER

A1

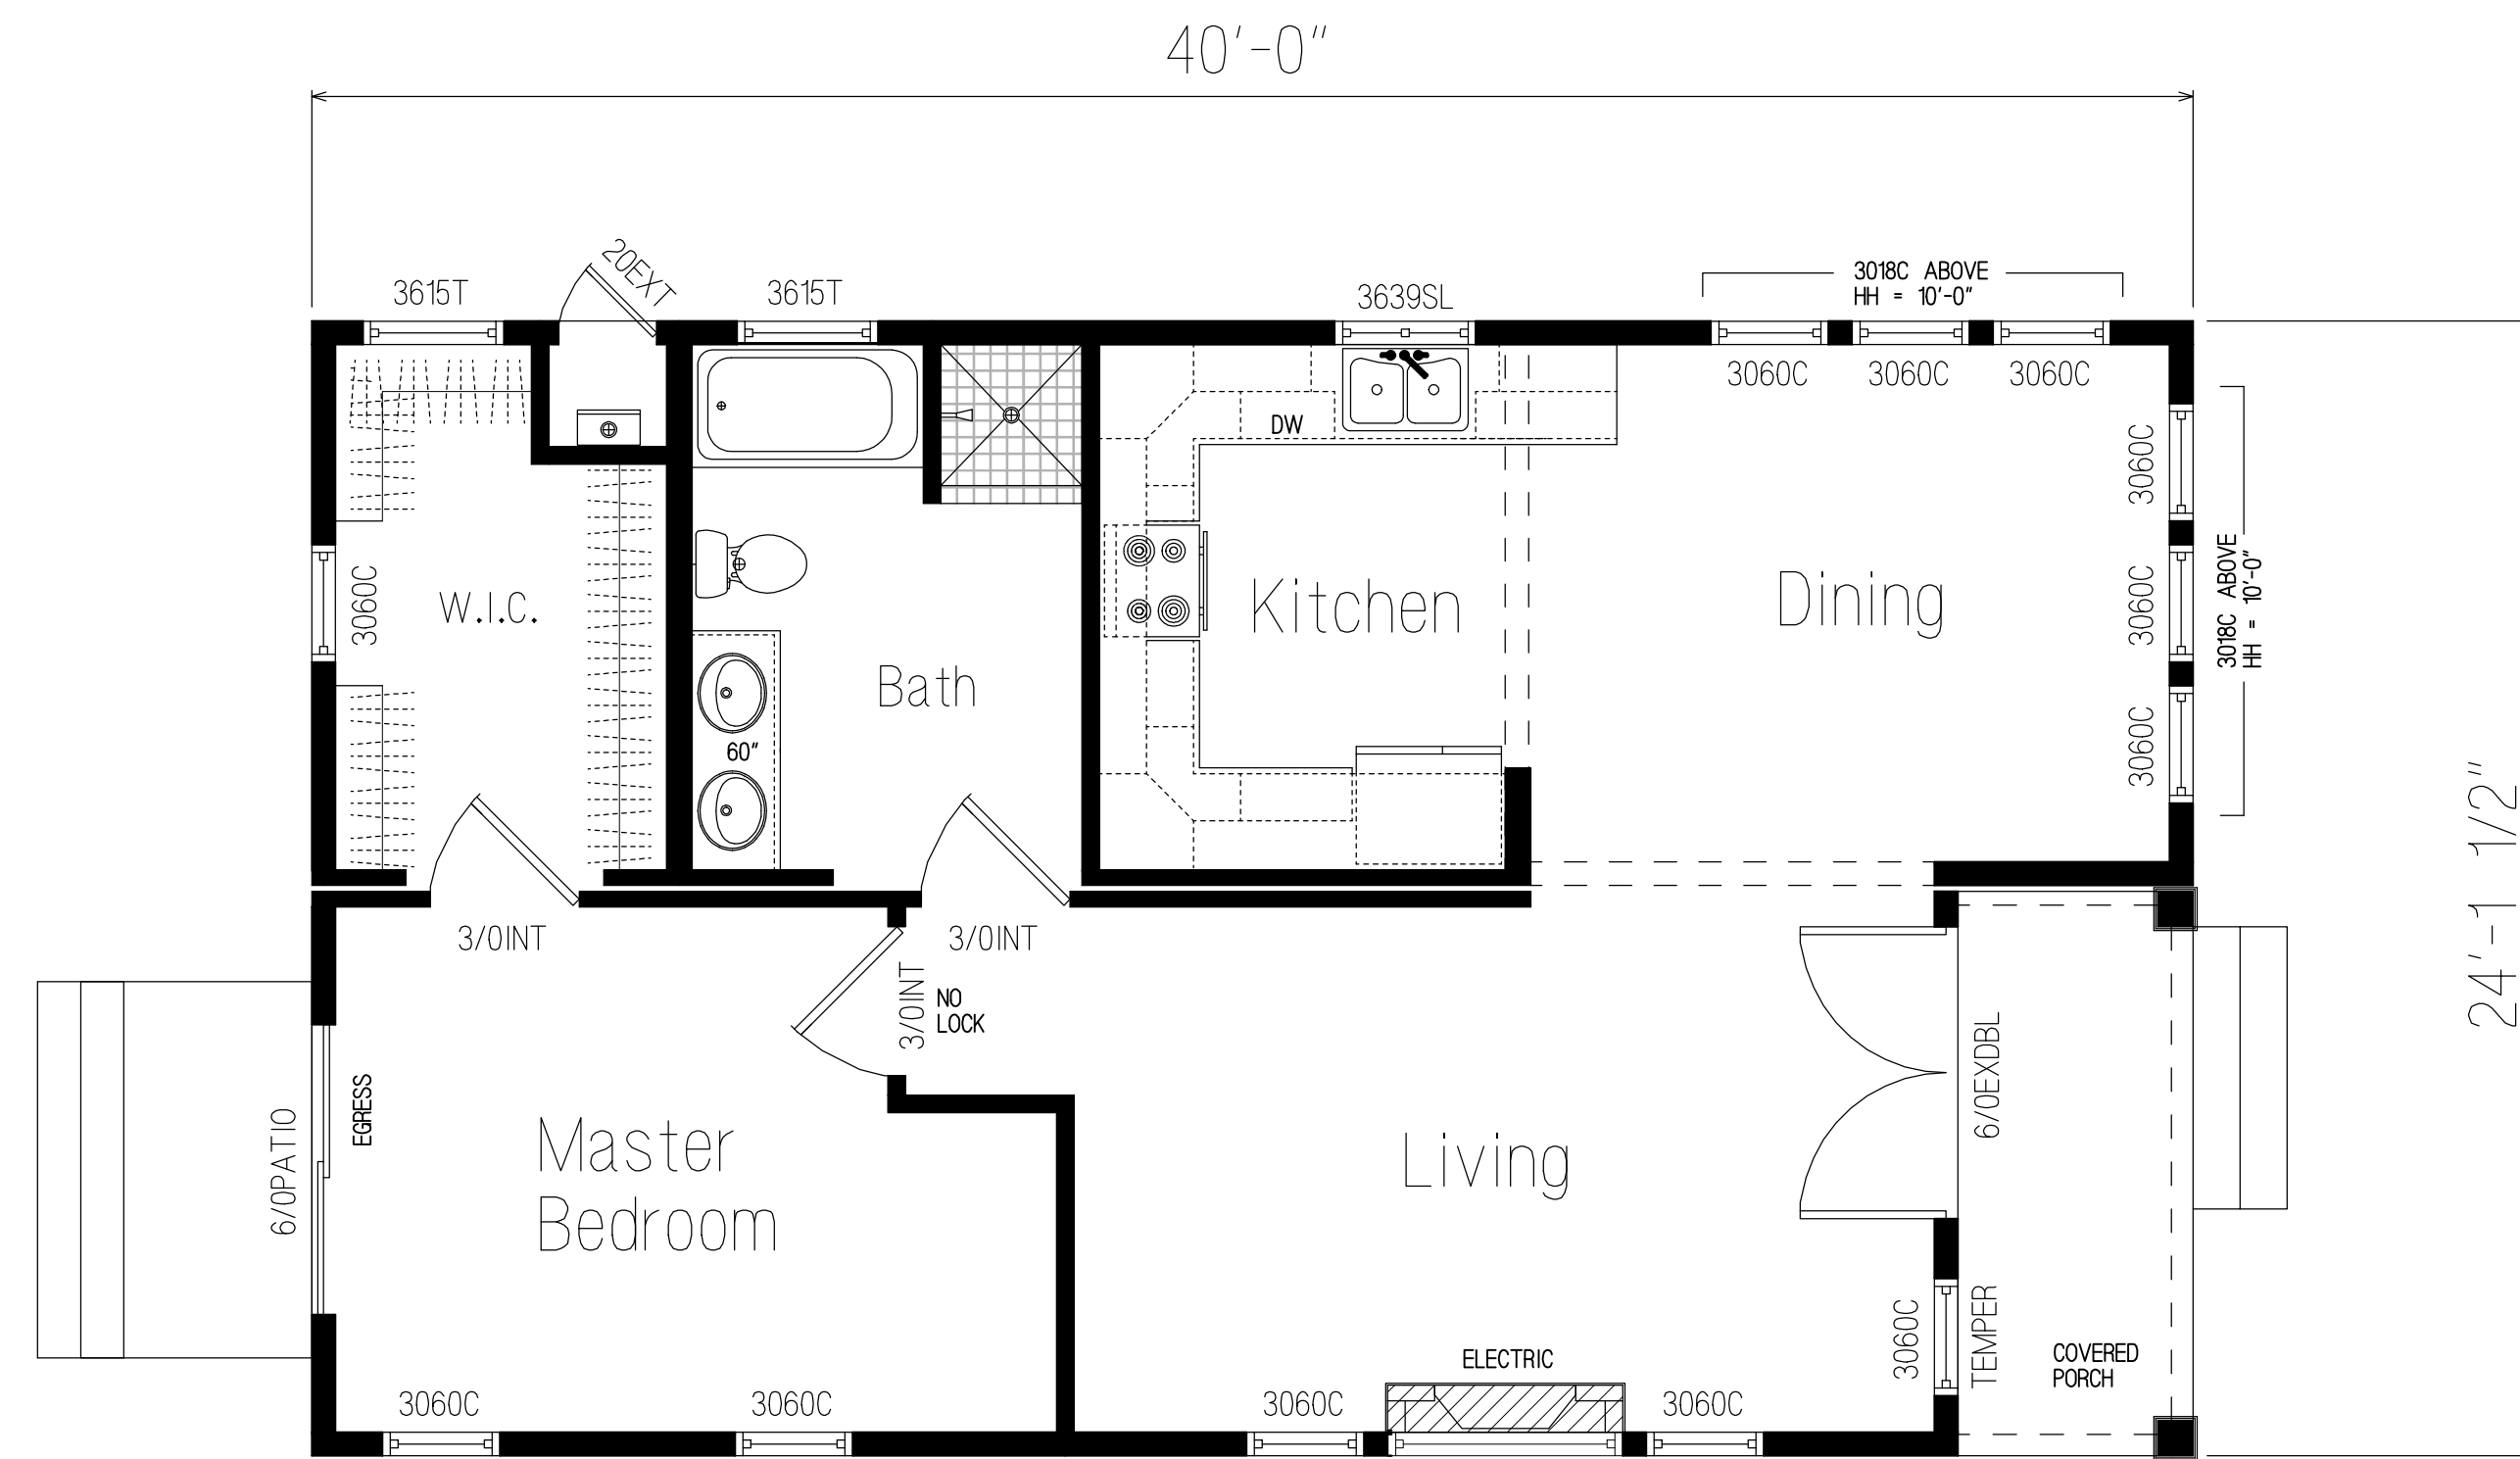

FLOORPLAN

904.38 SQ. FT. LIVING AREA

■ = FACTORY BUILT WOOD FRAMED WALLS (TYP.)

▨ = 1/2-WALLS

▤ = SITE BUILT WALLS

