


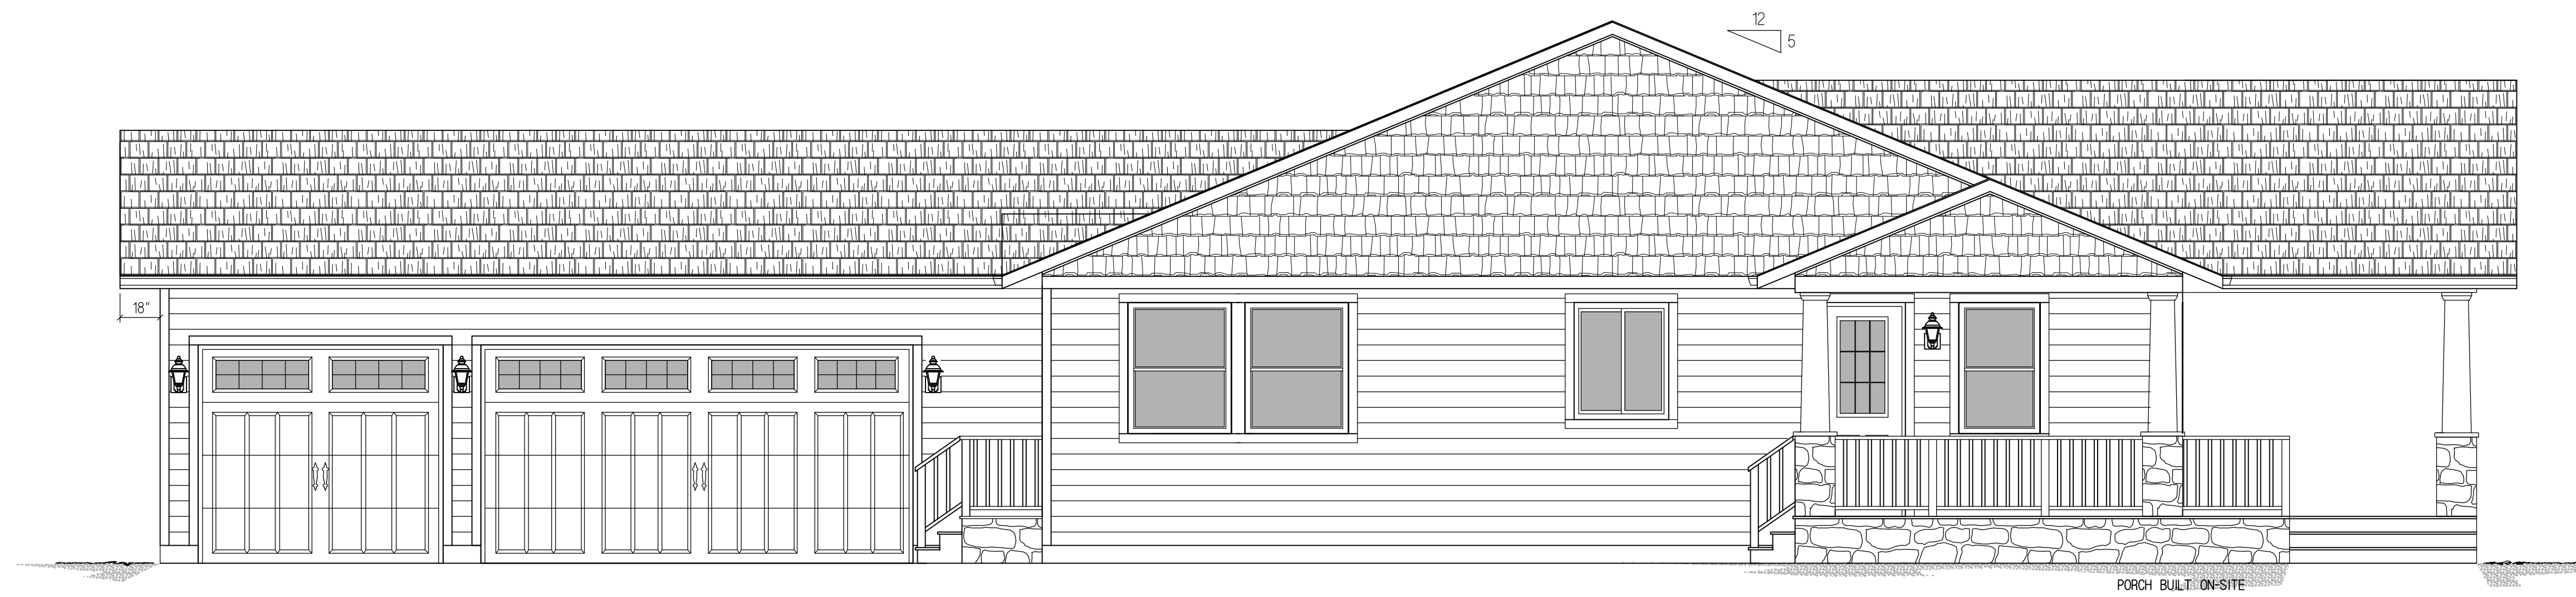

FRONT ELEVATION



RIGHT ELEVATION

MANUFACTURER:



BUILDER:

PROJECT NAME:
NEW MODULAR CONSTRUCTION
GREENLUX HOME #28

DRAWN BY: LCL

DATE: 9.21.18

SCALE: 1/4" = 1'-0"

REVISIONS:

NO:	DATE:	DESCRIPTION:
1.		

APPROVAL STAMPS:

SHEET TITLE

ELEVATIONS


DRAWING NUMBER

E1

FLOOR: A-14'-6" x 54'-0"
 B-13'-6" x 54'-0"
 C-14'-6" x 54'-0"
 11 1/4" OPEN FLOOR JOIST SYST.
 9'-0" CEILING HGT

THIRD PARTY INSPECTOR INSIGNIA
 STATE LABEL

FACTORY BUILT WOOD FRAMED WALLS (TYP.)
 1/2-WALLS
 SITE-BUILT WALLS

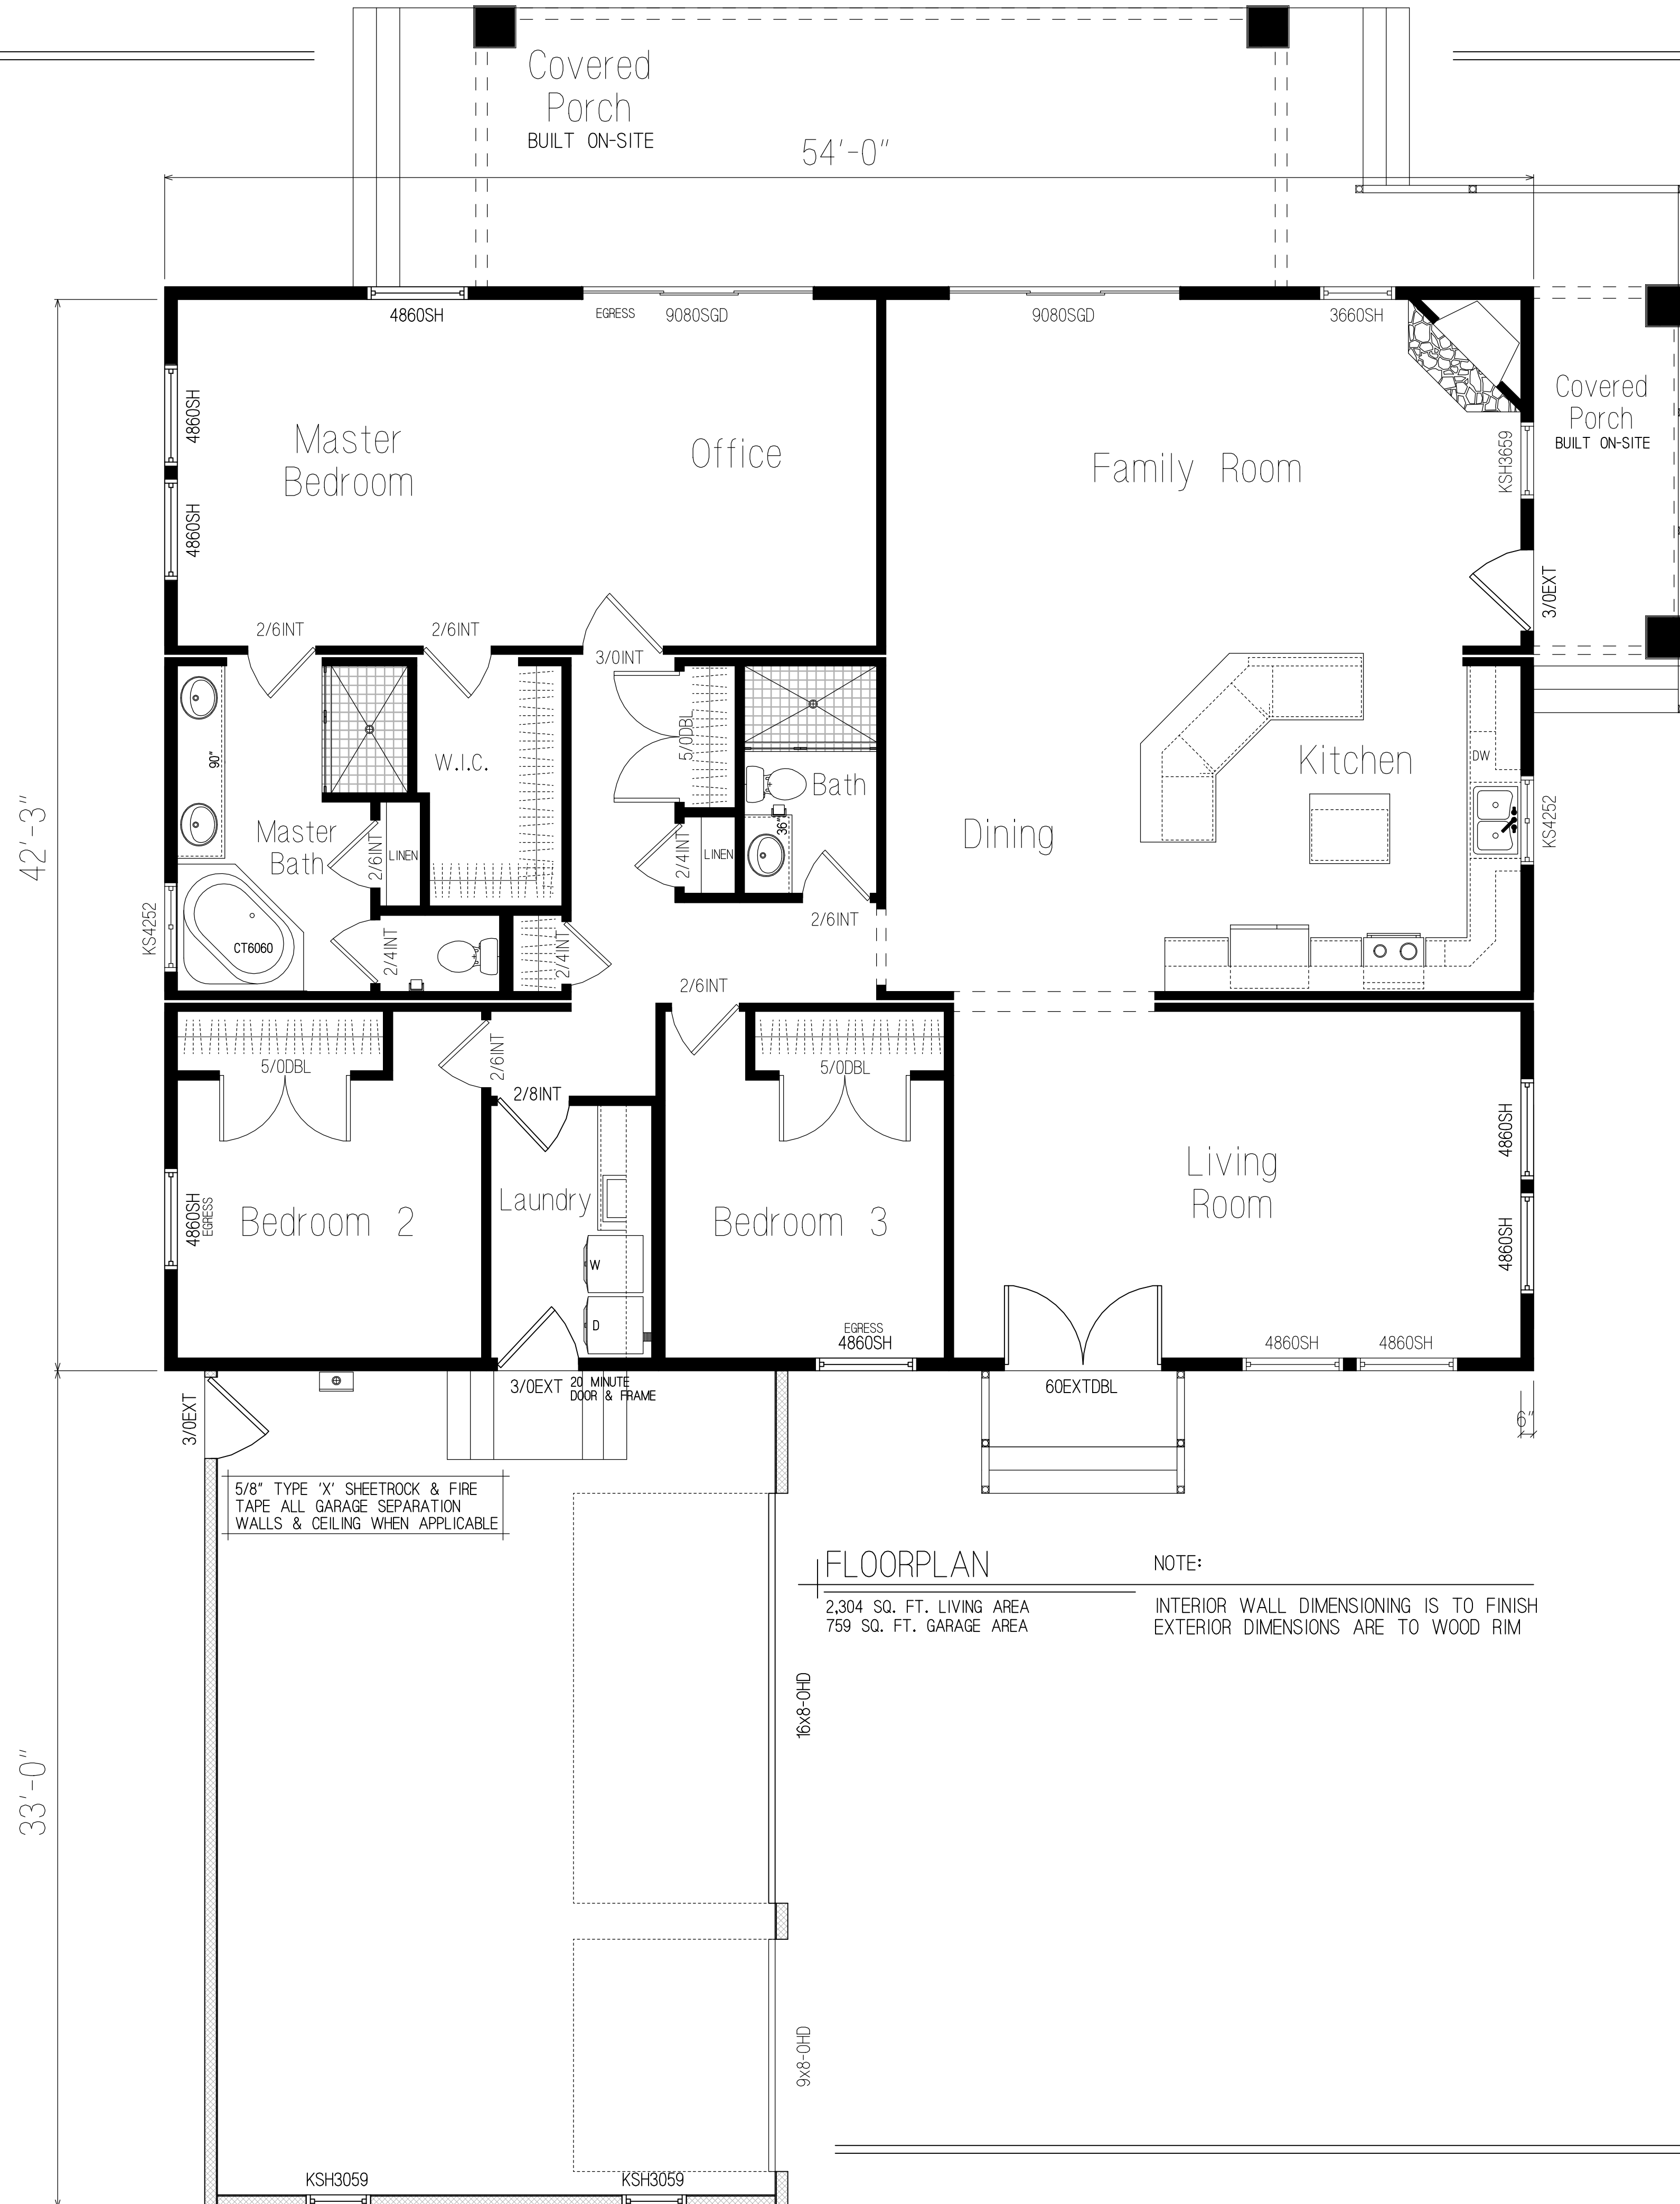

FLOORPLAN

2,304 SQ. FT. LIVING AREA
 759 SQ. FT. GARAGE AREA

NOTE:
 INTERIOR WALL DIMENSIONING IS TO FINISH
 EXTERIOR DIMENSIONS ARE TO WOOD RIM

5/8" TYPE 'X' SHEETROCK & FIRE TAPE ALL GARAGE SEPARATION WALLS & CEILING WHEN APPLICABLE

MANUFACTURER:



BUILDER:

PROJECT NAME:
 NEW MODULAR CONSTRUCTION
 GREENLUX HOME #28

DRAWN BY: LCL

DATE: 9.21.18

SCALE: 1/4" = 1'-0"

REVISIONS:

NO.	DATE	DESCRIPTION
1.		

APPROVAL STAMPS:

SHEET TITLE

FLOORPLAN

DRAWING NUMBER

A1