

MANUFACTURER:



BUILDER:

PROJECT NAME:
NEW MODULAR CONSTRUCTION
GREENLUX HOME #29

DRAWN BY: LCL

DATE: 9.21.18

SCALE: 1/4" = 1'-0"

REVISIONS:

NO.	DATE:	DESCRIPTION:
1.		

APPROVAL STAMPS:

SHEET TITLE


ELEVATIONS

DRAWING NUMBER

E1



FRONT ELEVATION

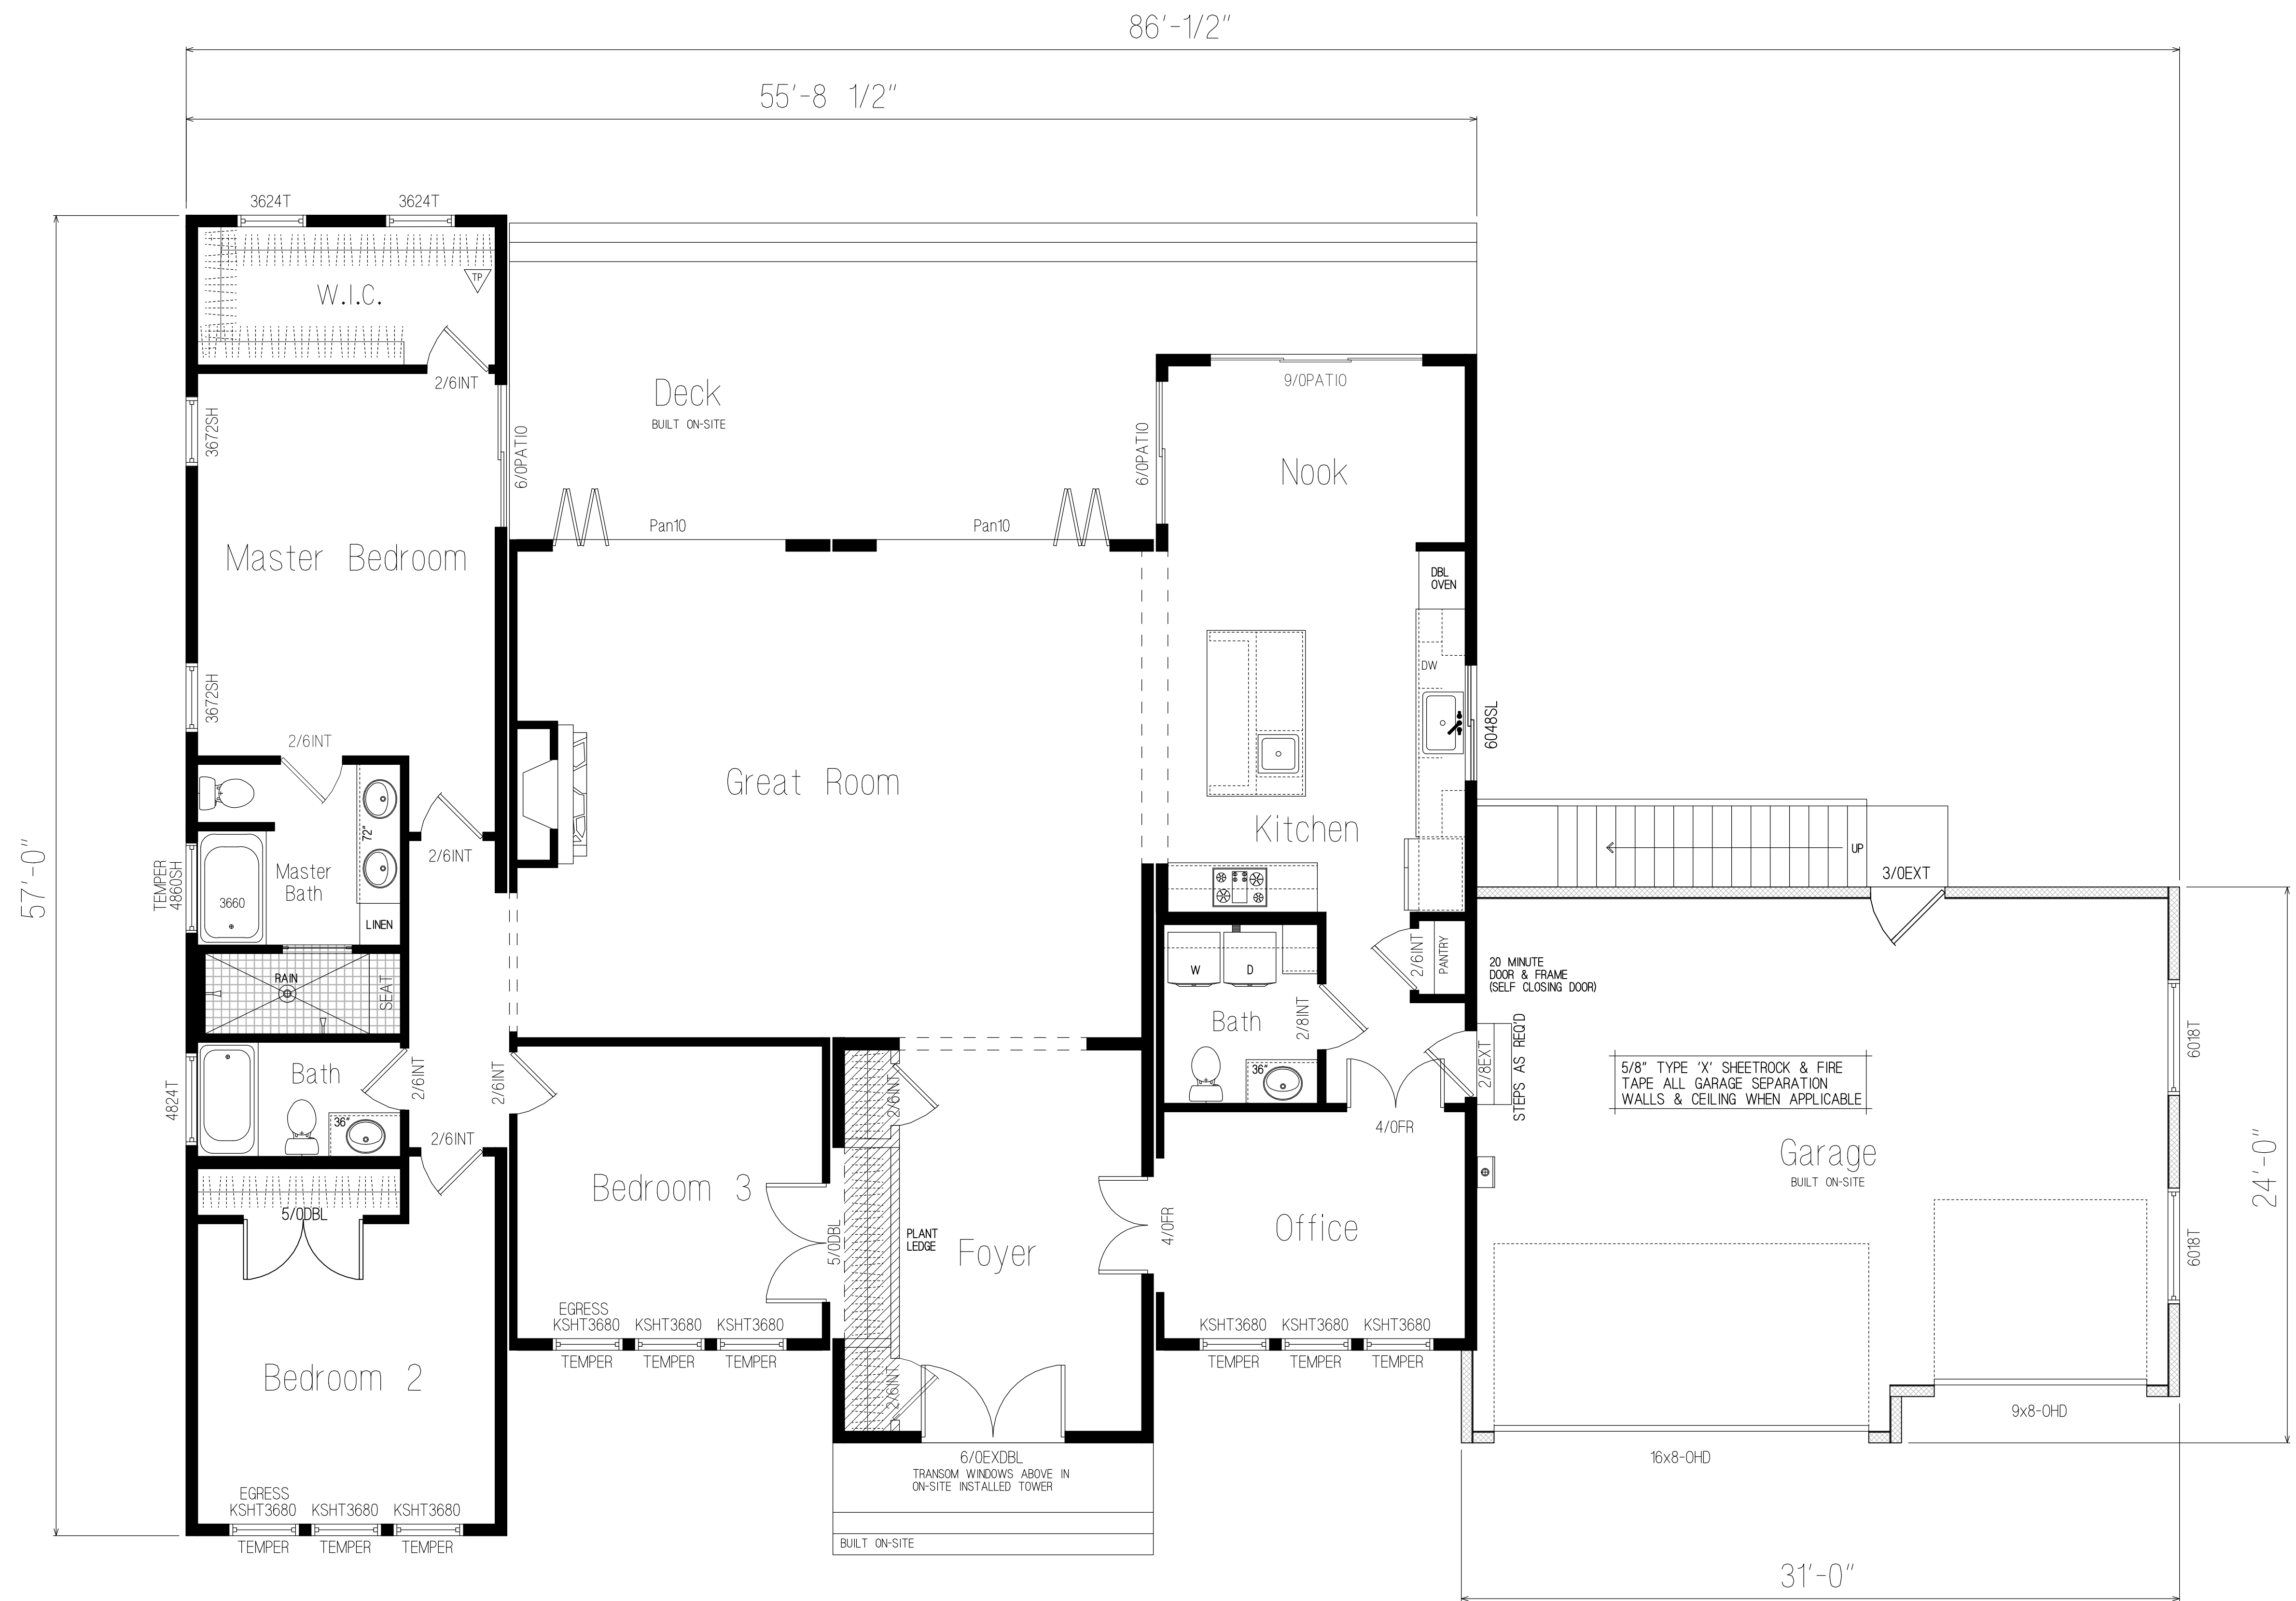

- = FACTORY BUILT WOOD FRAMED WALLS (TYP.)
- = 1/2 OR PARTIAL WALLS
- = SITE-BUILT WALLS



FLOORPLAN
2,421 SQ. FT. LIVING AREA

MANUFACTURER:



BUILDER:

PROJECT NAME:
NEW MODULAR CONSTRUCTION
GREENLUX HOME #29

DRAWN BY: LCL

DATE: 9.21.18

SCALE: 1/4" = 1'-0"

REVISIONS:

NO:	DATE:	DESCRIPTION:
1.		

APPROVAL STAMPS:

SHEET TITLE

FLOORPLAN

DRAWING NUMBER

A1