

MANUFACTURER:



BUILDER:

PROJECT NAME:
NEW MODULAR CONSTRUCTION
GREENLUX HOME #7

DRAWN BY: LCL

DATE: 6.24.18

SCALE: 1/4" = 1'-0"

REVISIONS:

NO.	DATE	DESCRIPTION
1.		


APPROVAL STAMPS:

SHEET TITLE
EXTERIOR
ELEVATIONS


DRAWING NUMBER

E1

ALL ELEVATIONS SHOWN FOR REFERENCE ONLY.
BUILDER/CONTRACTOR IS RESPONSIBLE FOR
FIELD VERIFICATION OF CODES & CONDITIONS.

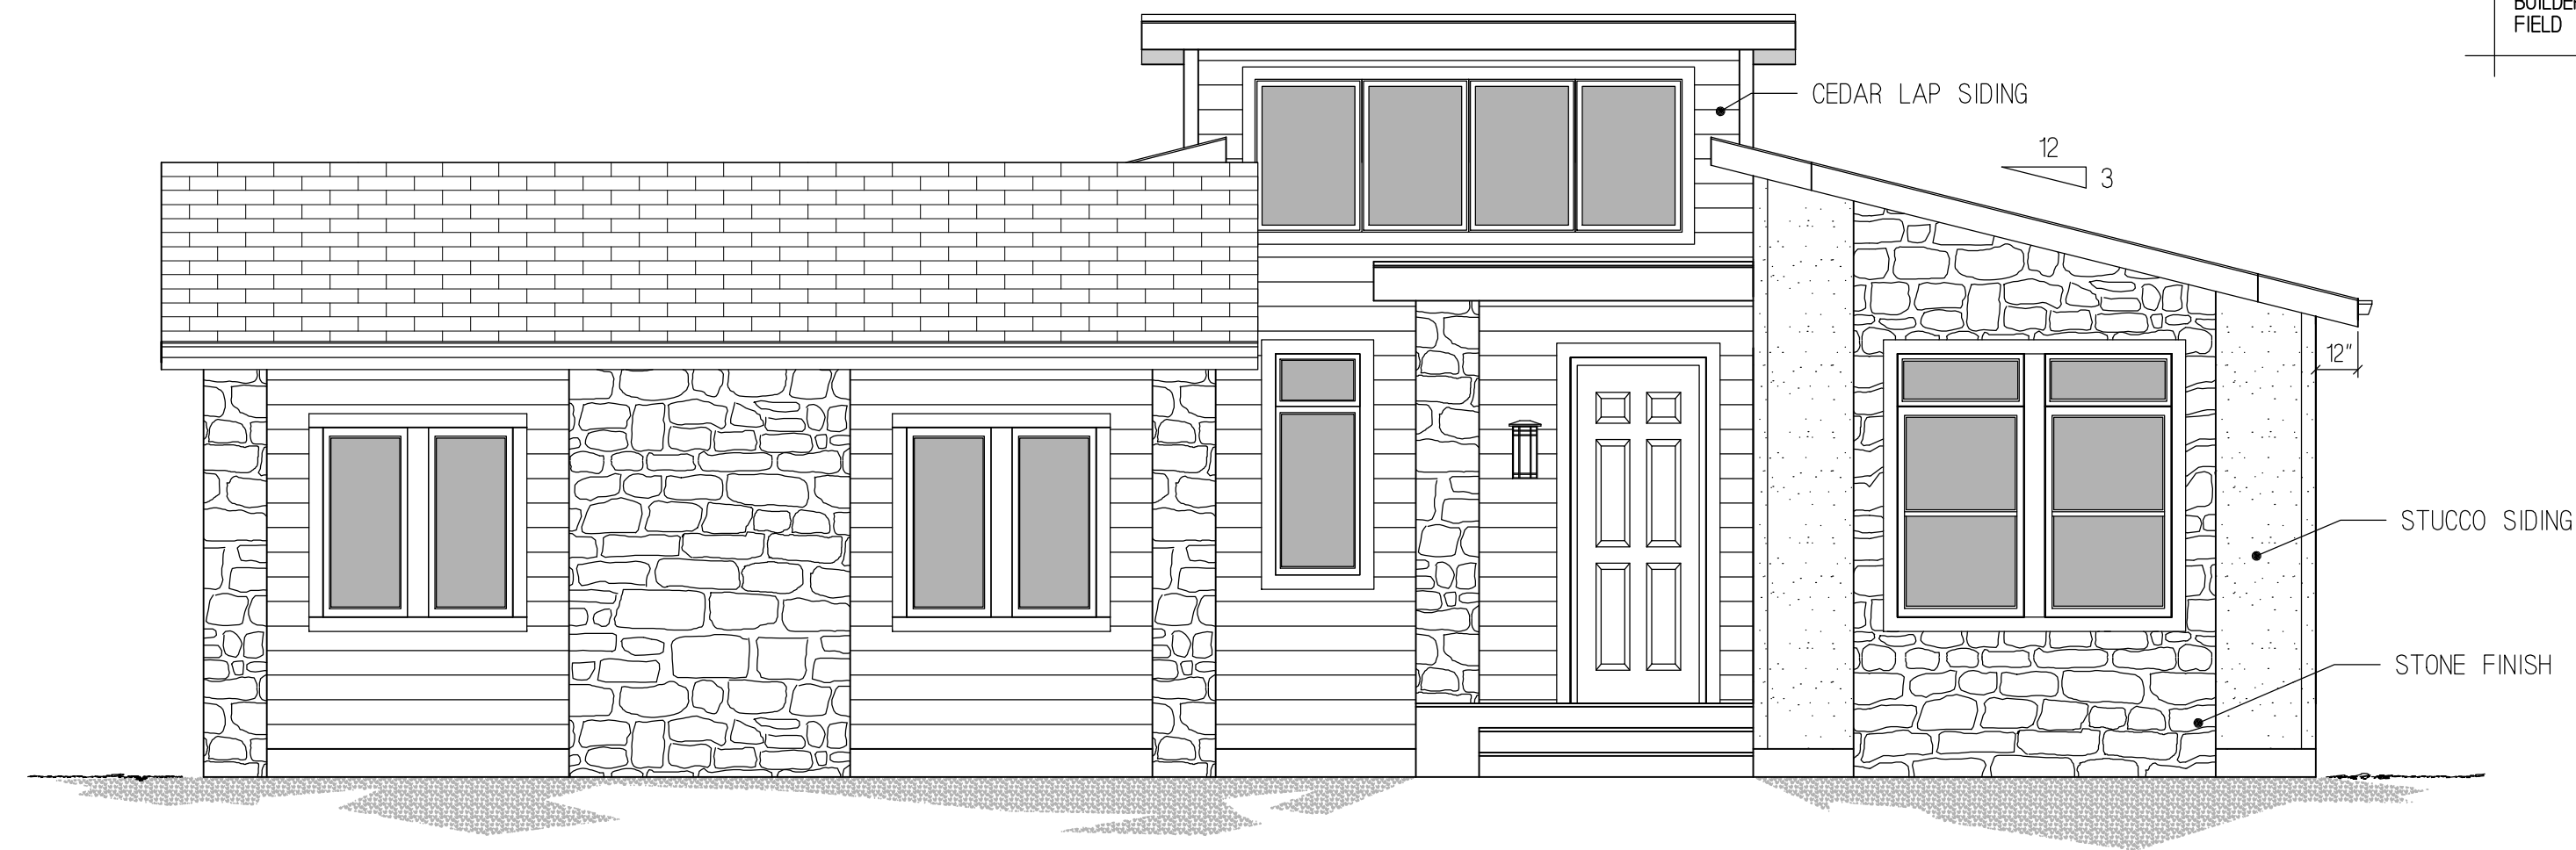

FRONT ELEVATION

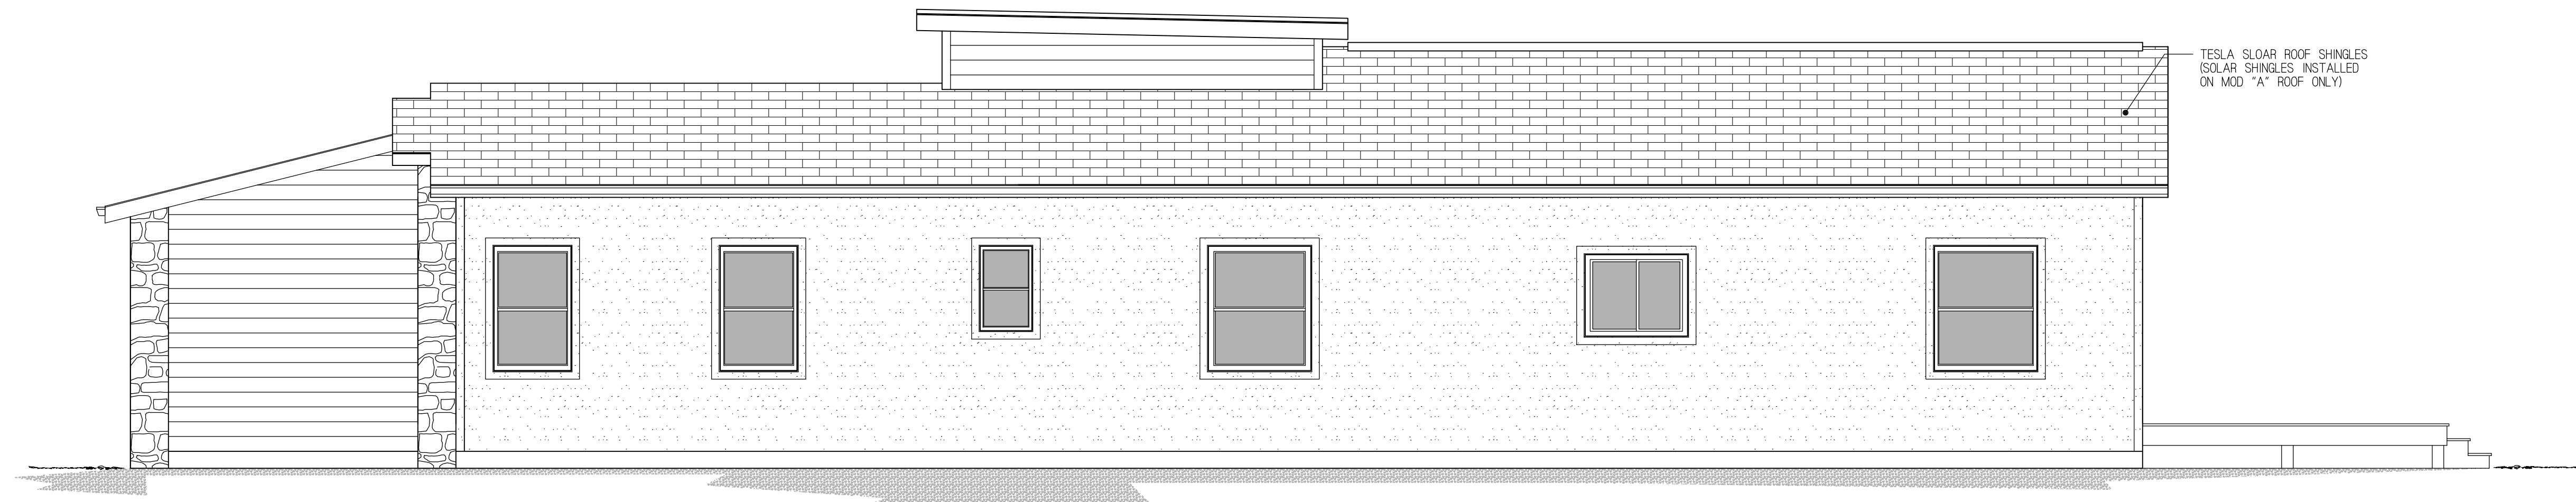

RIGHT ELEVATION



MANUFACTURER:

BUILDER:

PROJECT NAME:
NEW MODULAR CONSTRUCTION
GREENLUX HOME #7

DRAWN BY: LCL

DATE: 6.24.18

SCALE: 1/4" = 1'-0"

REVISIONS:

NO:	DATE:	DESCRIPTION:
1.		

APPROVAL STAMPS:

SHEET TITLE

FLOORPLAN

DRAWING NUMBER

A1



FLOORPLAN
2,210.62 SQ. FT. LIVING AREA

NOTE:
INTERIOR WALL DIMENSIONING IS TO FINISH
EXTERIOR DIMENSIONS ARE TO WOOD RIM

FLOORS:	A = 13'-6" X 68'-0" B = 13'-6" X 60'-0" C = 13'-6" X 60'-0"
FLOORS:	MAIN LEVEL - 2x10 SPACED 16" O.C. 2x10 RIMS 9'-0" CEILING HGT.
ROOFS:	4/12 CAPPED MANUFACTURED TRUSS 24" O.C. 12" OVERHANGS
	THIRD PARTY INSPECTOR INSIGNIA
	STATE LABEL