



FRONT ELEVATION

MANUFACTURER:



BUILDER:

PROJECT NAME:  
NEW MODULAR CONSTRUCTION  
GREENLUX HOME #12

DRAWN BY: LCL

DATE: 8.22.18

SCALE: NONE

REVISIONS:

NO:	DATE:	DESCRIPTION:
1.		

APPROVAL STAMPS:

SHEET TITLE

EXTERIOR  
ELEVATIONS

DRAWING NUMBER

E1

MANUFACTURER:



BUILDER:

PROJECT NAME:  
NEW MODULAR CONSTRUCTION  
GREENLUX HOME #12

DRAWN BY: LCL

DATE: 8.21.18

SCALE: NONE

REVISIONS:

NO.	DATE:	DESCRIPTION:
1.		


APPROVAL STAMPS:

SHEET TITLE

FLOORPLAN

DRAWING NUMBER

A1

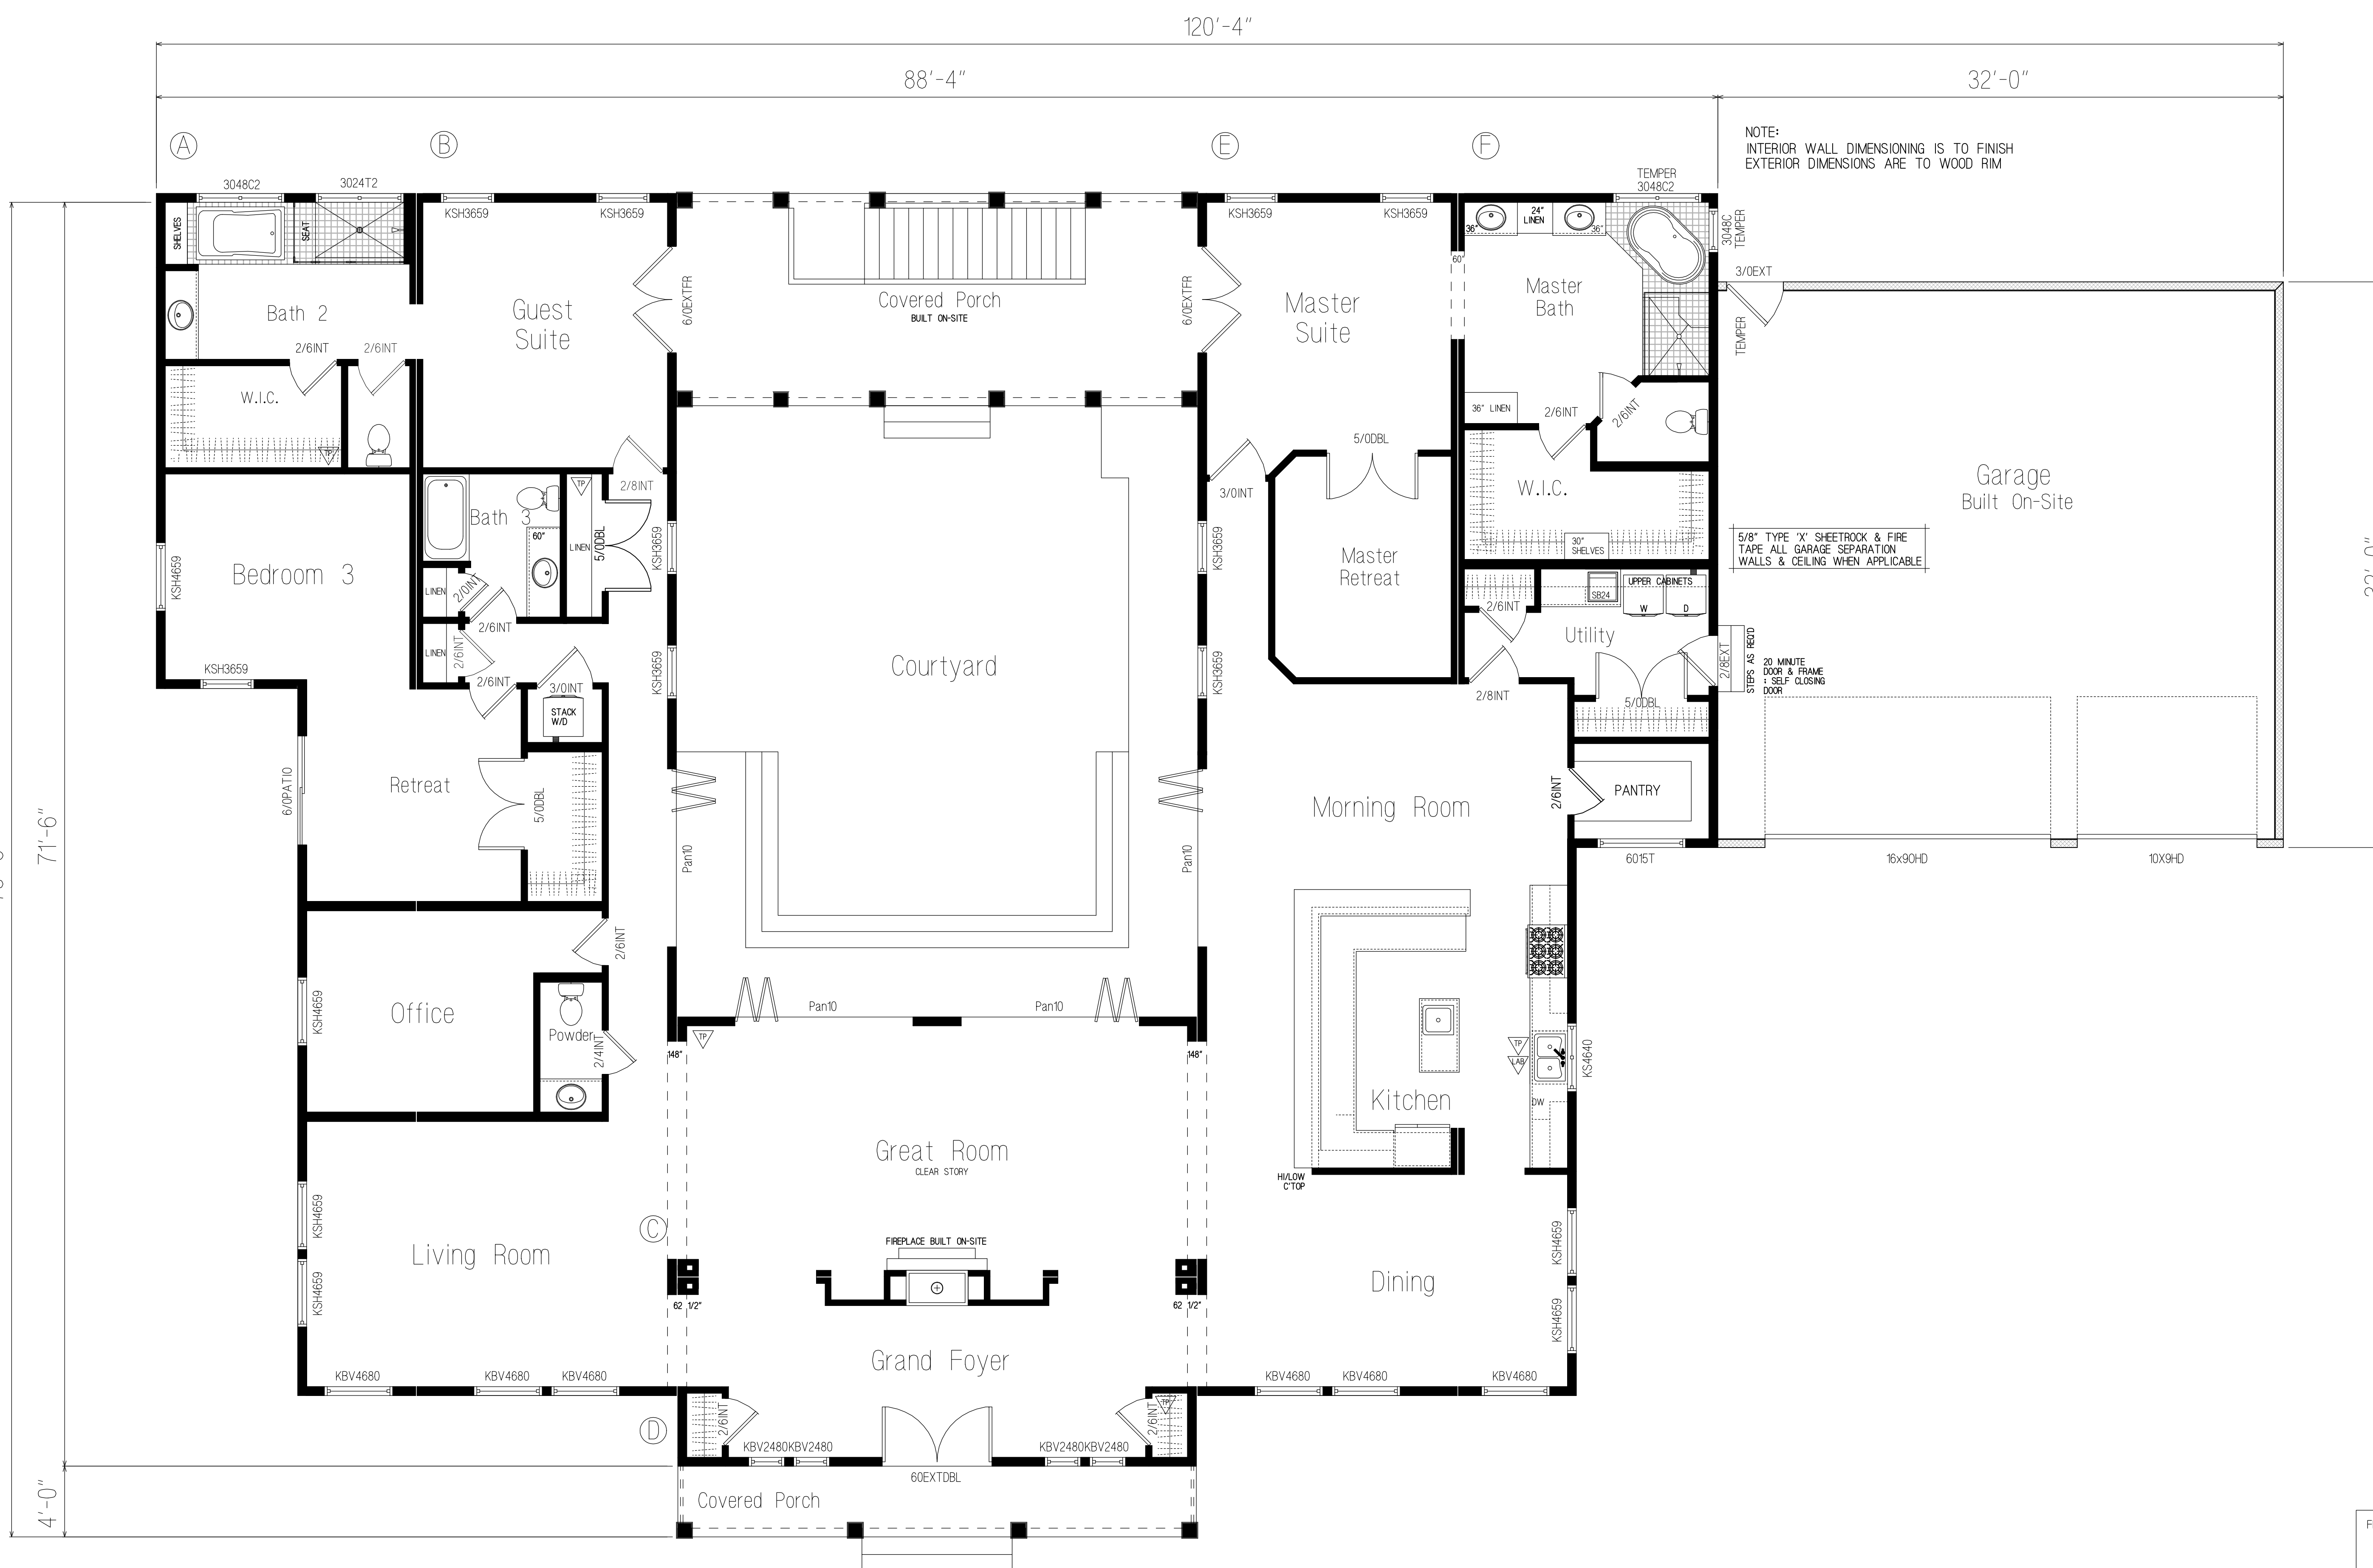

NOTE:  
INTERIOR WALL DIMENSIONING IS TO FINISH  
EXTERIOR DIMENSIONS ARE TO WOOD RIM

5/8" TYPE 'X' SHEETROCK & FIRE  
TAPE ALL GARAGE SEPARATION  
WALLS & CEILING WHEN APPLICABLE

20 MINUTE  
DOOR & FRAME  
SELF CLOSING  
DOOR

FLOOR:	A-14'-8" x 68'-0"
	B-14'-8" x 68'-0"
	C-14'-8" x 29'-4"
	D-14'-8" x 29'-4"
	E-14'-8" x 68'-0"
	F-14'-8" x 68'-0"

2x12 FLOOR SYS. STD.  
9'-0" CEILING HGT

THIRD PARTY INSPECTOR SIGNIA

STATE LABEL

FLOORPLAN

4,187.61 SQ. FT. LIVING AREA  
411 SQ. FT. REAR COVERED PORCH  
117.11 SQ. FRONT COVERED PORCH  
992 SQ. FT. GARAGE

