


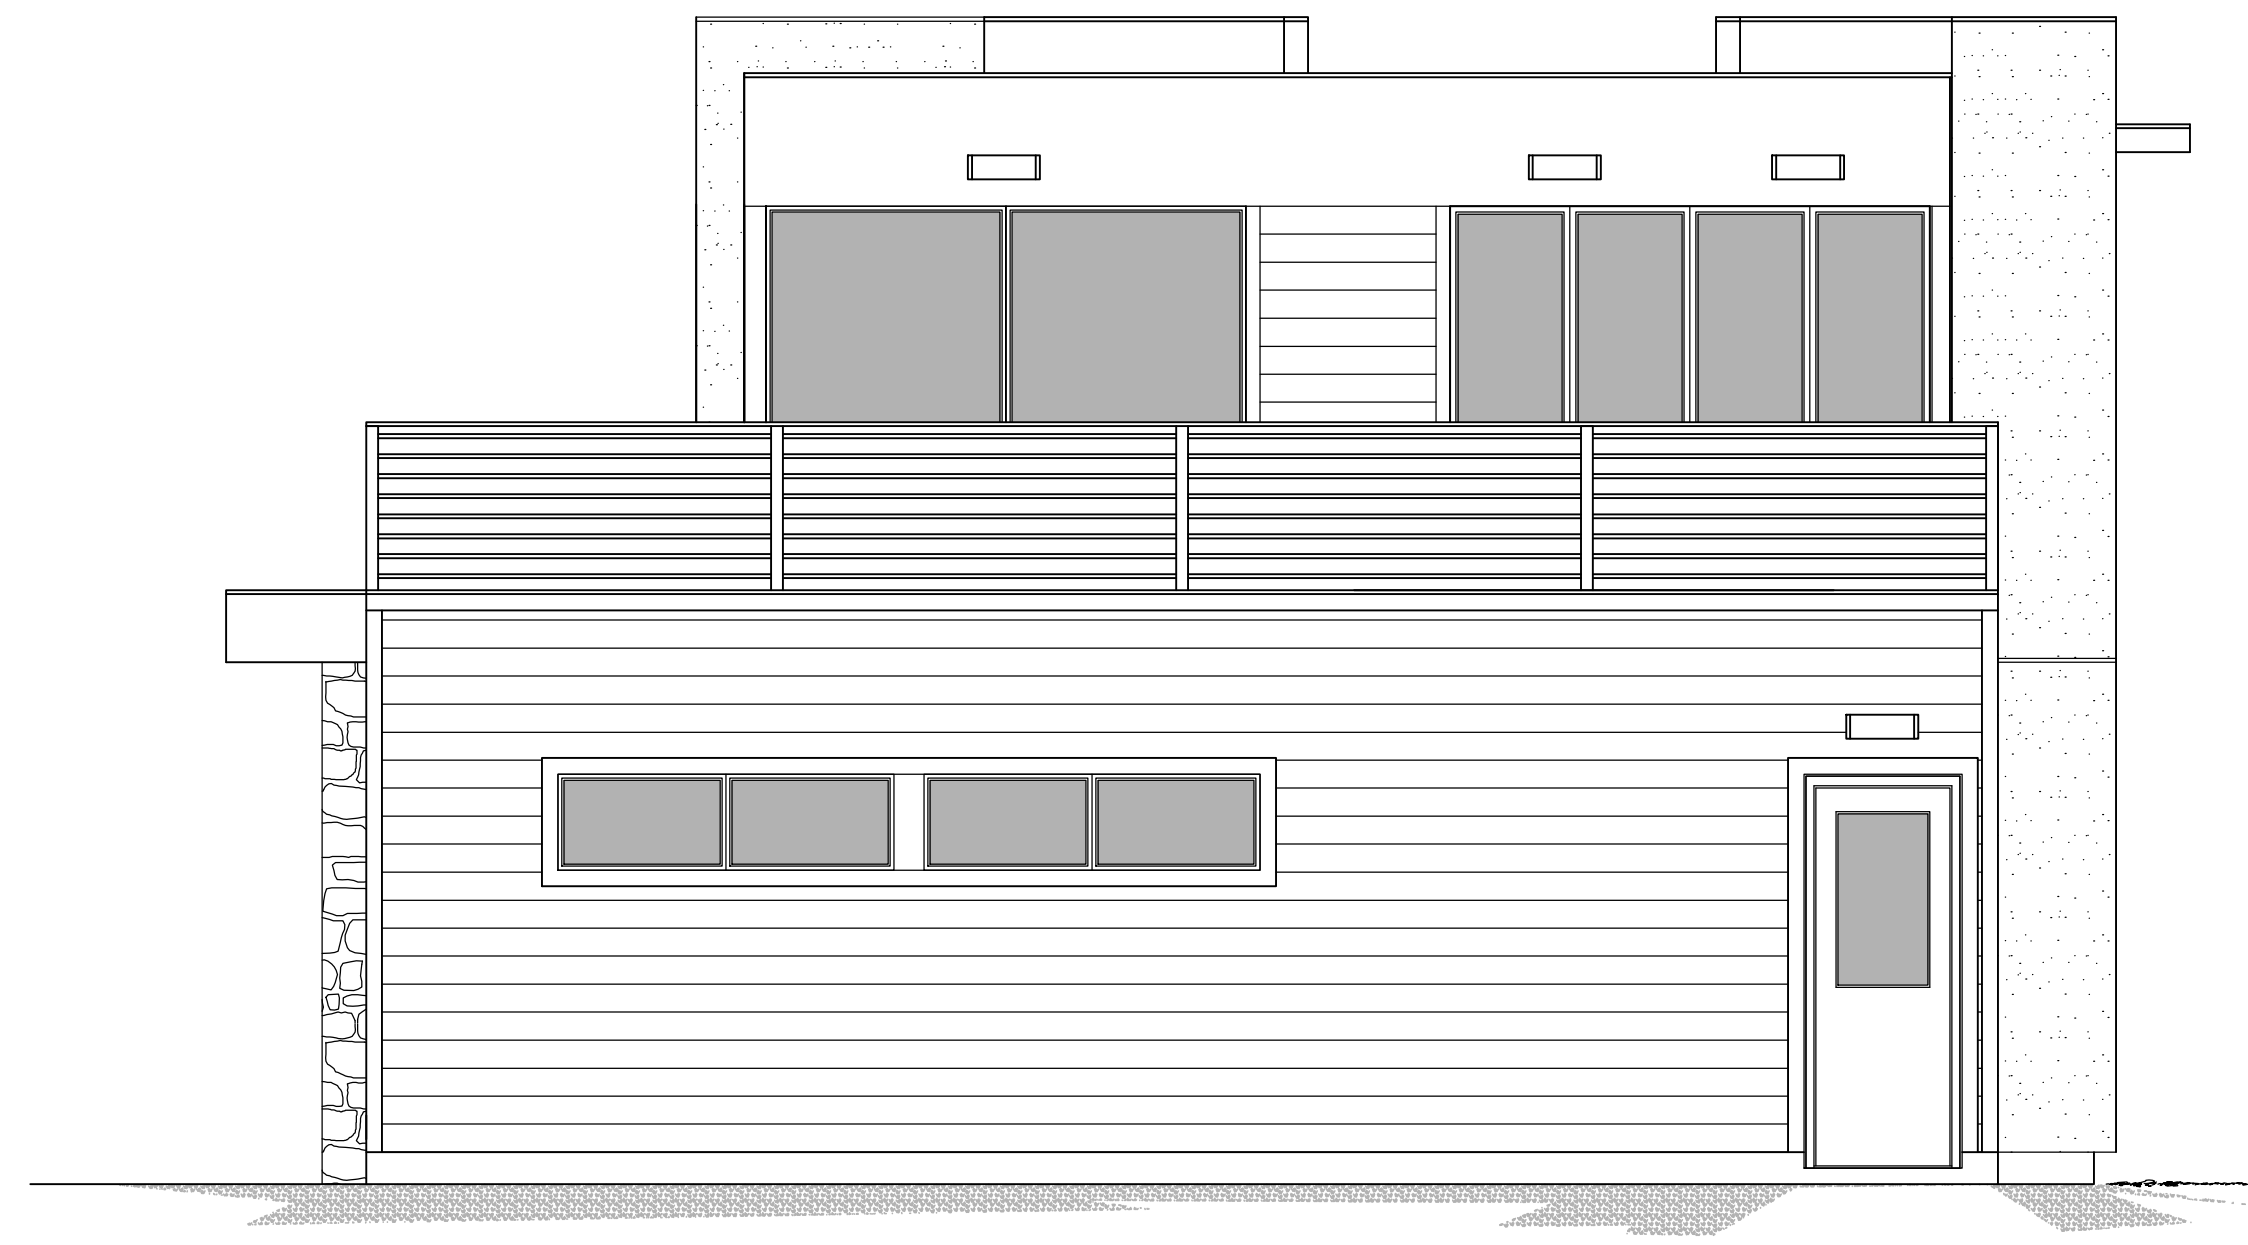

FRONT ELEVATION



RIGHT ELEVATION

MANUFACTURER:



BUILDER:

PROJECT NAME:  
NEW MODULAR CONSTRUCTION  
GREENLUX HOME #2

DRAWN BY: LCL

DATE: 1.24.18

SCALE: NONE

REVISIONS:

NO.	DATE	DESCRIPTION
1.		

APPROVAL STAMPS:

SHEET TITLE

ELEVATIONS

DRAWING NUMBER

E1



LEFT ELEVATION



REAR ELEVATION

MANUFACTURER:



BUILDER:

PROJECT NAME:  
NEW MODULAR CONSTRUCTION  
GREENLUX HOME #2

DRAWN BY: LQL

DATE: 1.24.18

SCALE: NONE

REVISIONS:

NO:	DATE:	DESCRIPTION:
1.		

APPROVAL STAMPS:

SHEET TITLE

ELEVATIONS

DRAWING NUMBER

E2

MANUFACTURER:



BUILDER:

PROJECT NAME:  
NEW MODULAR CONSTRUCTION  
GREENLUX HOME #2

DRAWN BY: LCL

DATE: 1.24.18

SCALE: NONE


REVISIONS:

NO:	DATE:	DESCRIPTION:
1.		

APPROVAL STAMPS:


SHEET TITLE  
MAIN LEVEL  
FLOORPLAN

DRAWING NUMBER  
A1

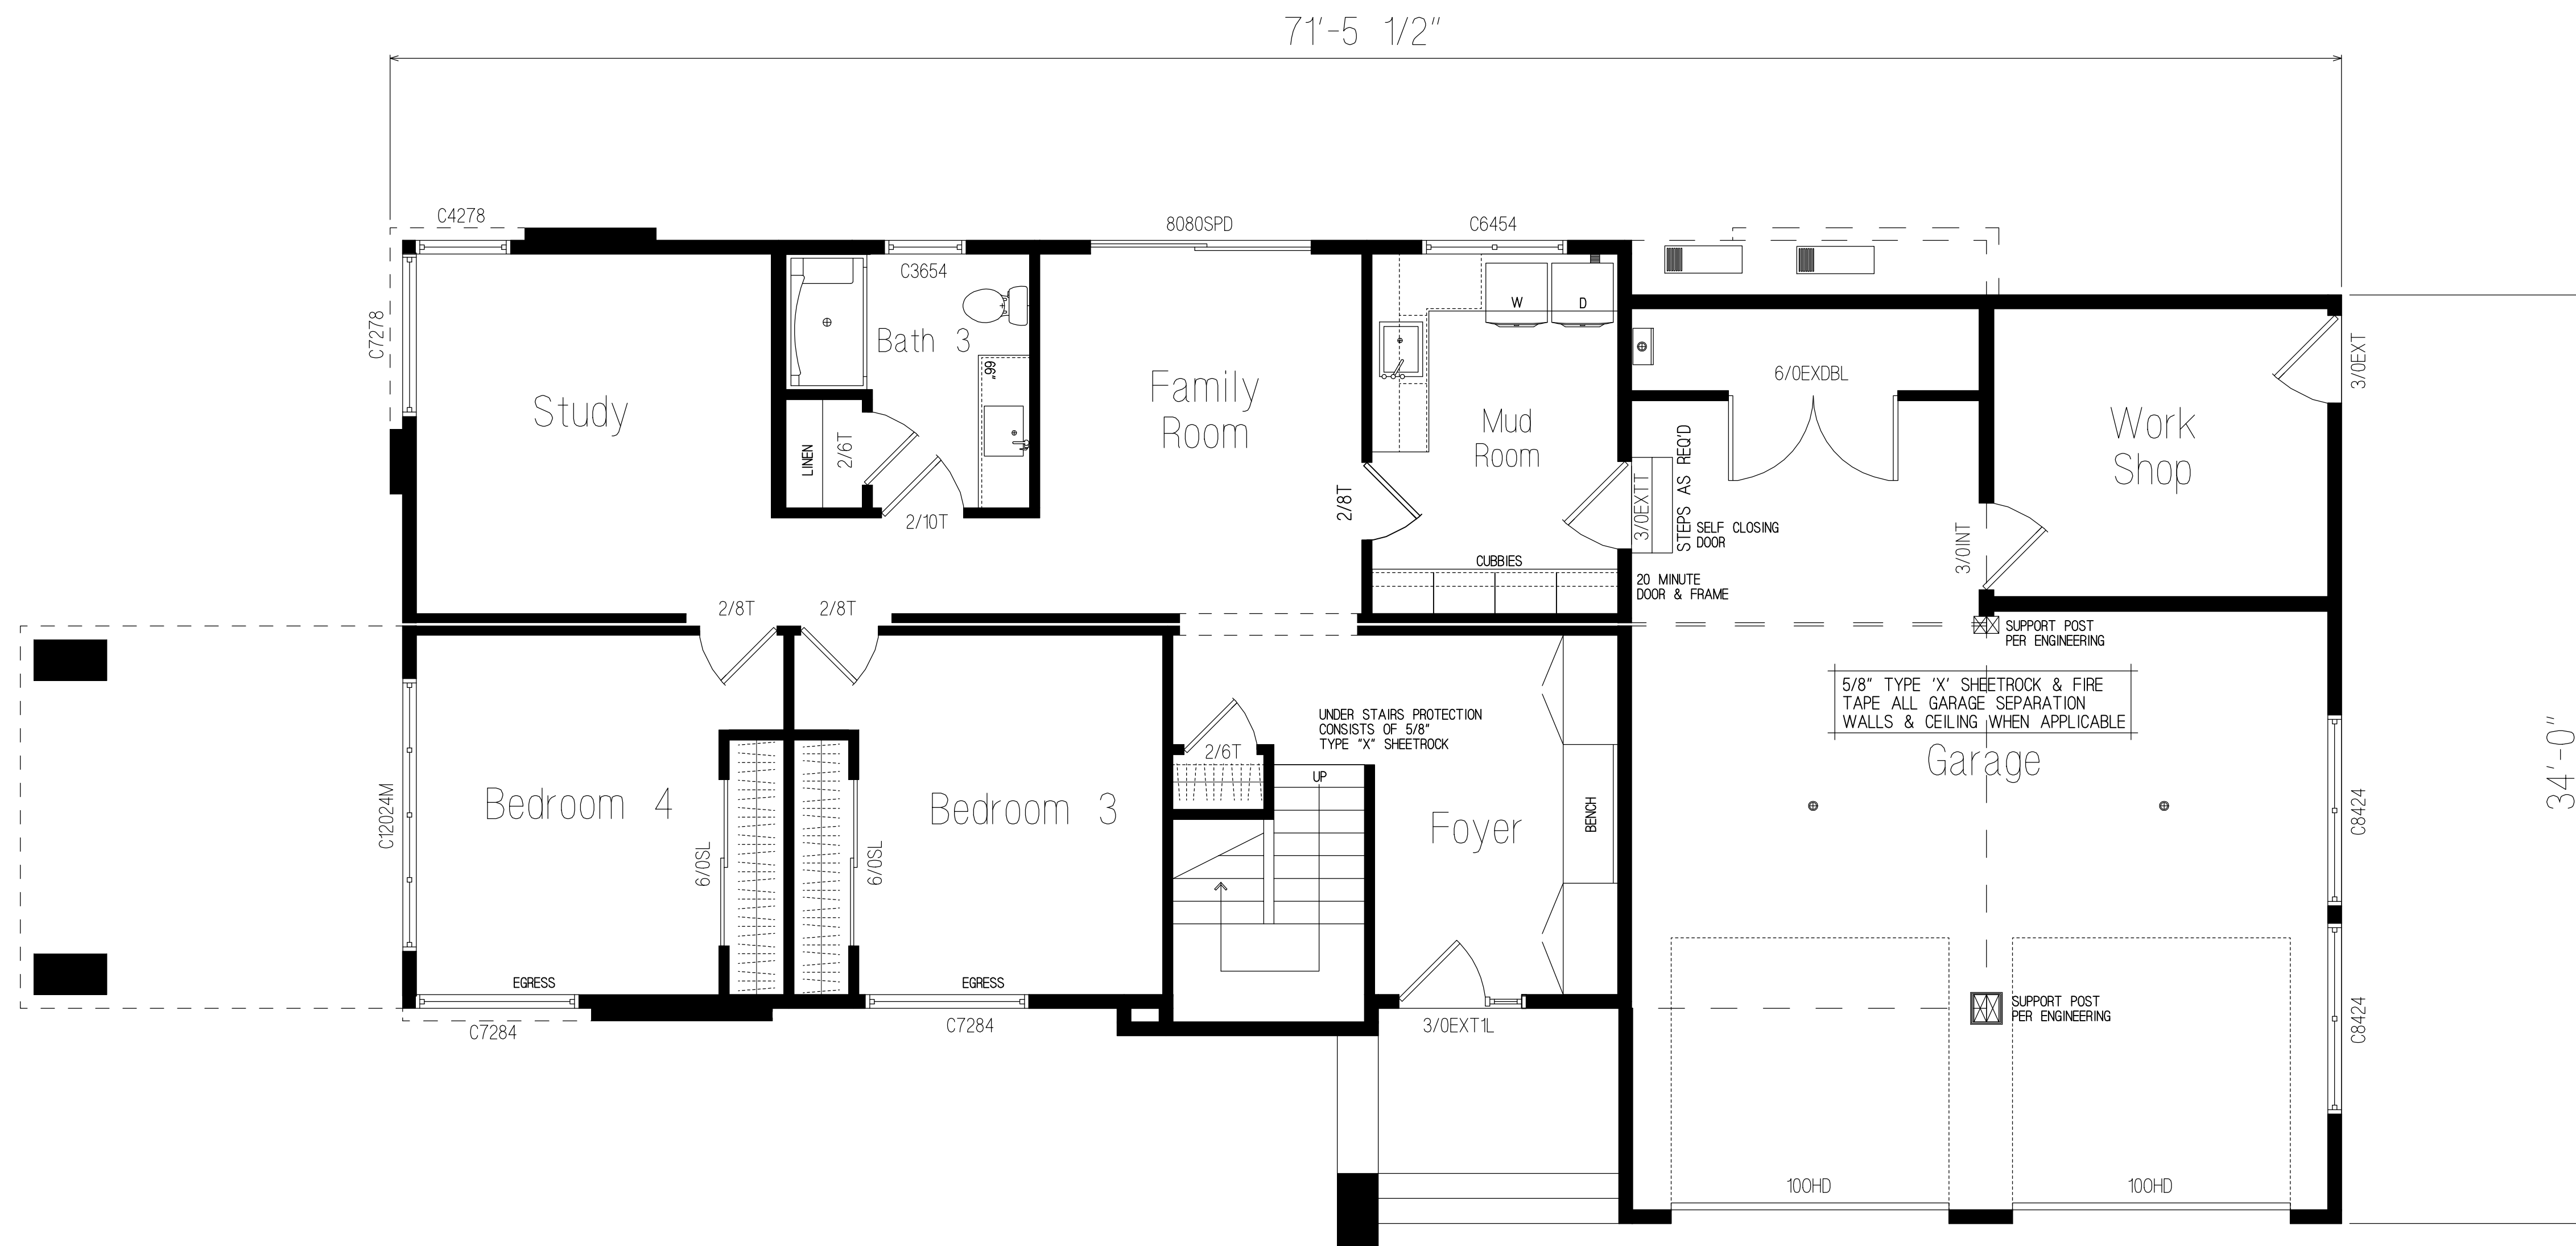

MAIN LEVEL PLAN

1280.60 SQ. FT. LIVING AREA

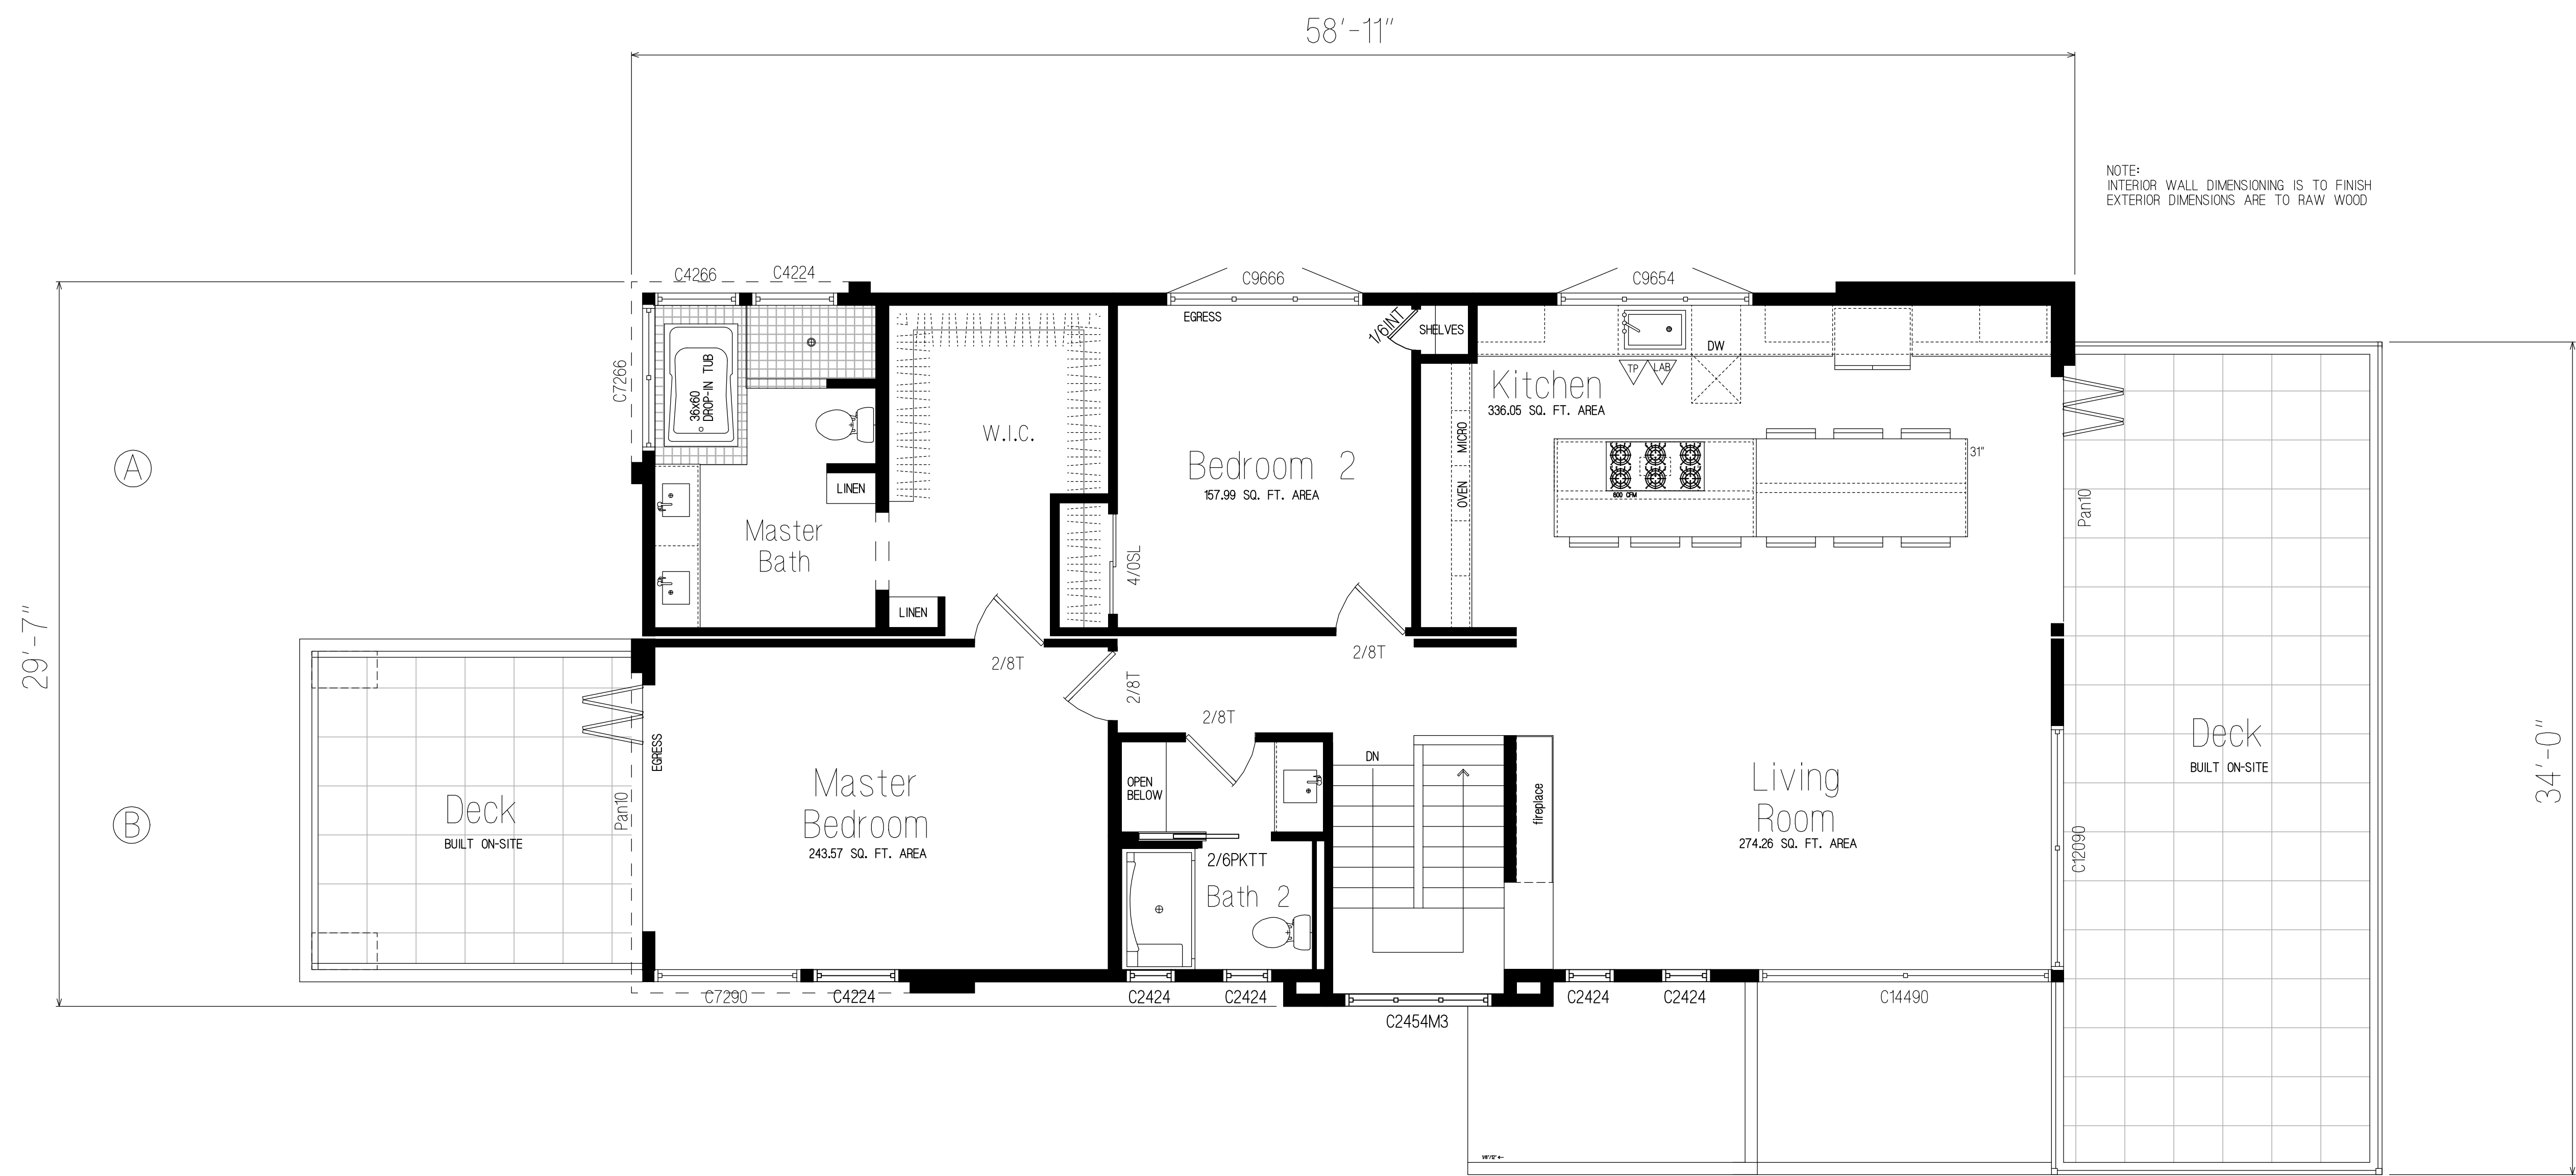

NOTE:  
 INTERIOR WALL DIMENSIONING IS TO FINISH  
 EXTERIOR DIMENSIONS ARE TO RAW WOOD

UPPER LEVEL PLAN

1,642.13 SQ. FT. MAIN LEVEL LIVING AREA  
 1,280.60 SQ. FT. MAIN LEVEL LIVING AREA  
 2,922.73 SQ. FT. TOTAL LIVING AREA

FLOORS:	A = 14'-0" X 58'-0"
	B = 15'-0" X 58'-0"
	C = 14'-0" X 45'-0"
	D = 15'-0" X 45'-0"
MAIN LEVEL -	2x10 JOISTS SPACED 16" O.C.
UPPER LEVEL -	11 1/4" OPEN WEB SPACED 16" O.C.
	9'-0" CEILING HGT. (BOTH LEVELS)
	1/4" / 12" ROOF PITCH ROOF TRUSSES SPACED 24" O.C.
	THRD PARTY INSPECTOR INSIGNIA
	STATE LABEL

MANUFACTURER:



BUILDER:

PROJECT NAME:  
 NEW MODULAR CONSTRUCTION  
 GREENLUX HOME #2

DRAWN BY: LCL

DATE: 1.24.18

SCALE: NONE

REVISIONS:

NO:	DATE:	DESCRIPTION:
1.		

APPROVAL STAMPS:

SHEET TITLE

UPPER LEVEL  
 FLOORPLAN

DRAWING NUMBER

A2