



FRONT ELEVATION

MANUFACTURER:



BUILDER:

PROJECT NAME:
NEW MODULAR CONSTRUCTION
GREENLUX HOME #30

DRAWN BY: LCL

DATE: 9.21.18

SCALE: 1/4" = 1'-0"

REVISIONS:

NO:	DATE:	DESCRIPTION:
1.		


APPROVAL STAMPS:

SHEET TITLE

ELEVATIONS

DRAWING NUMBER

E1

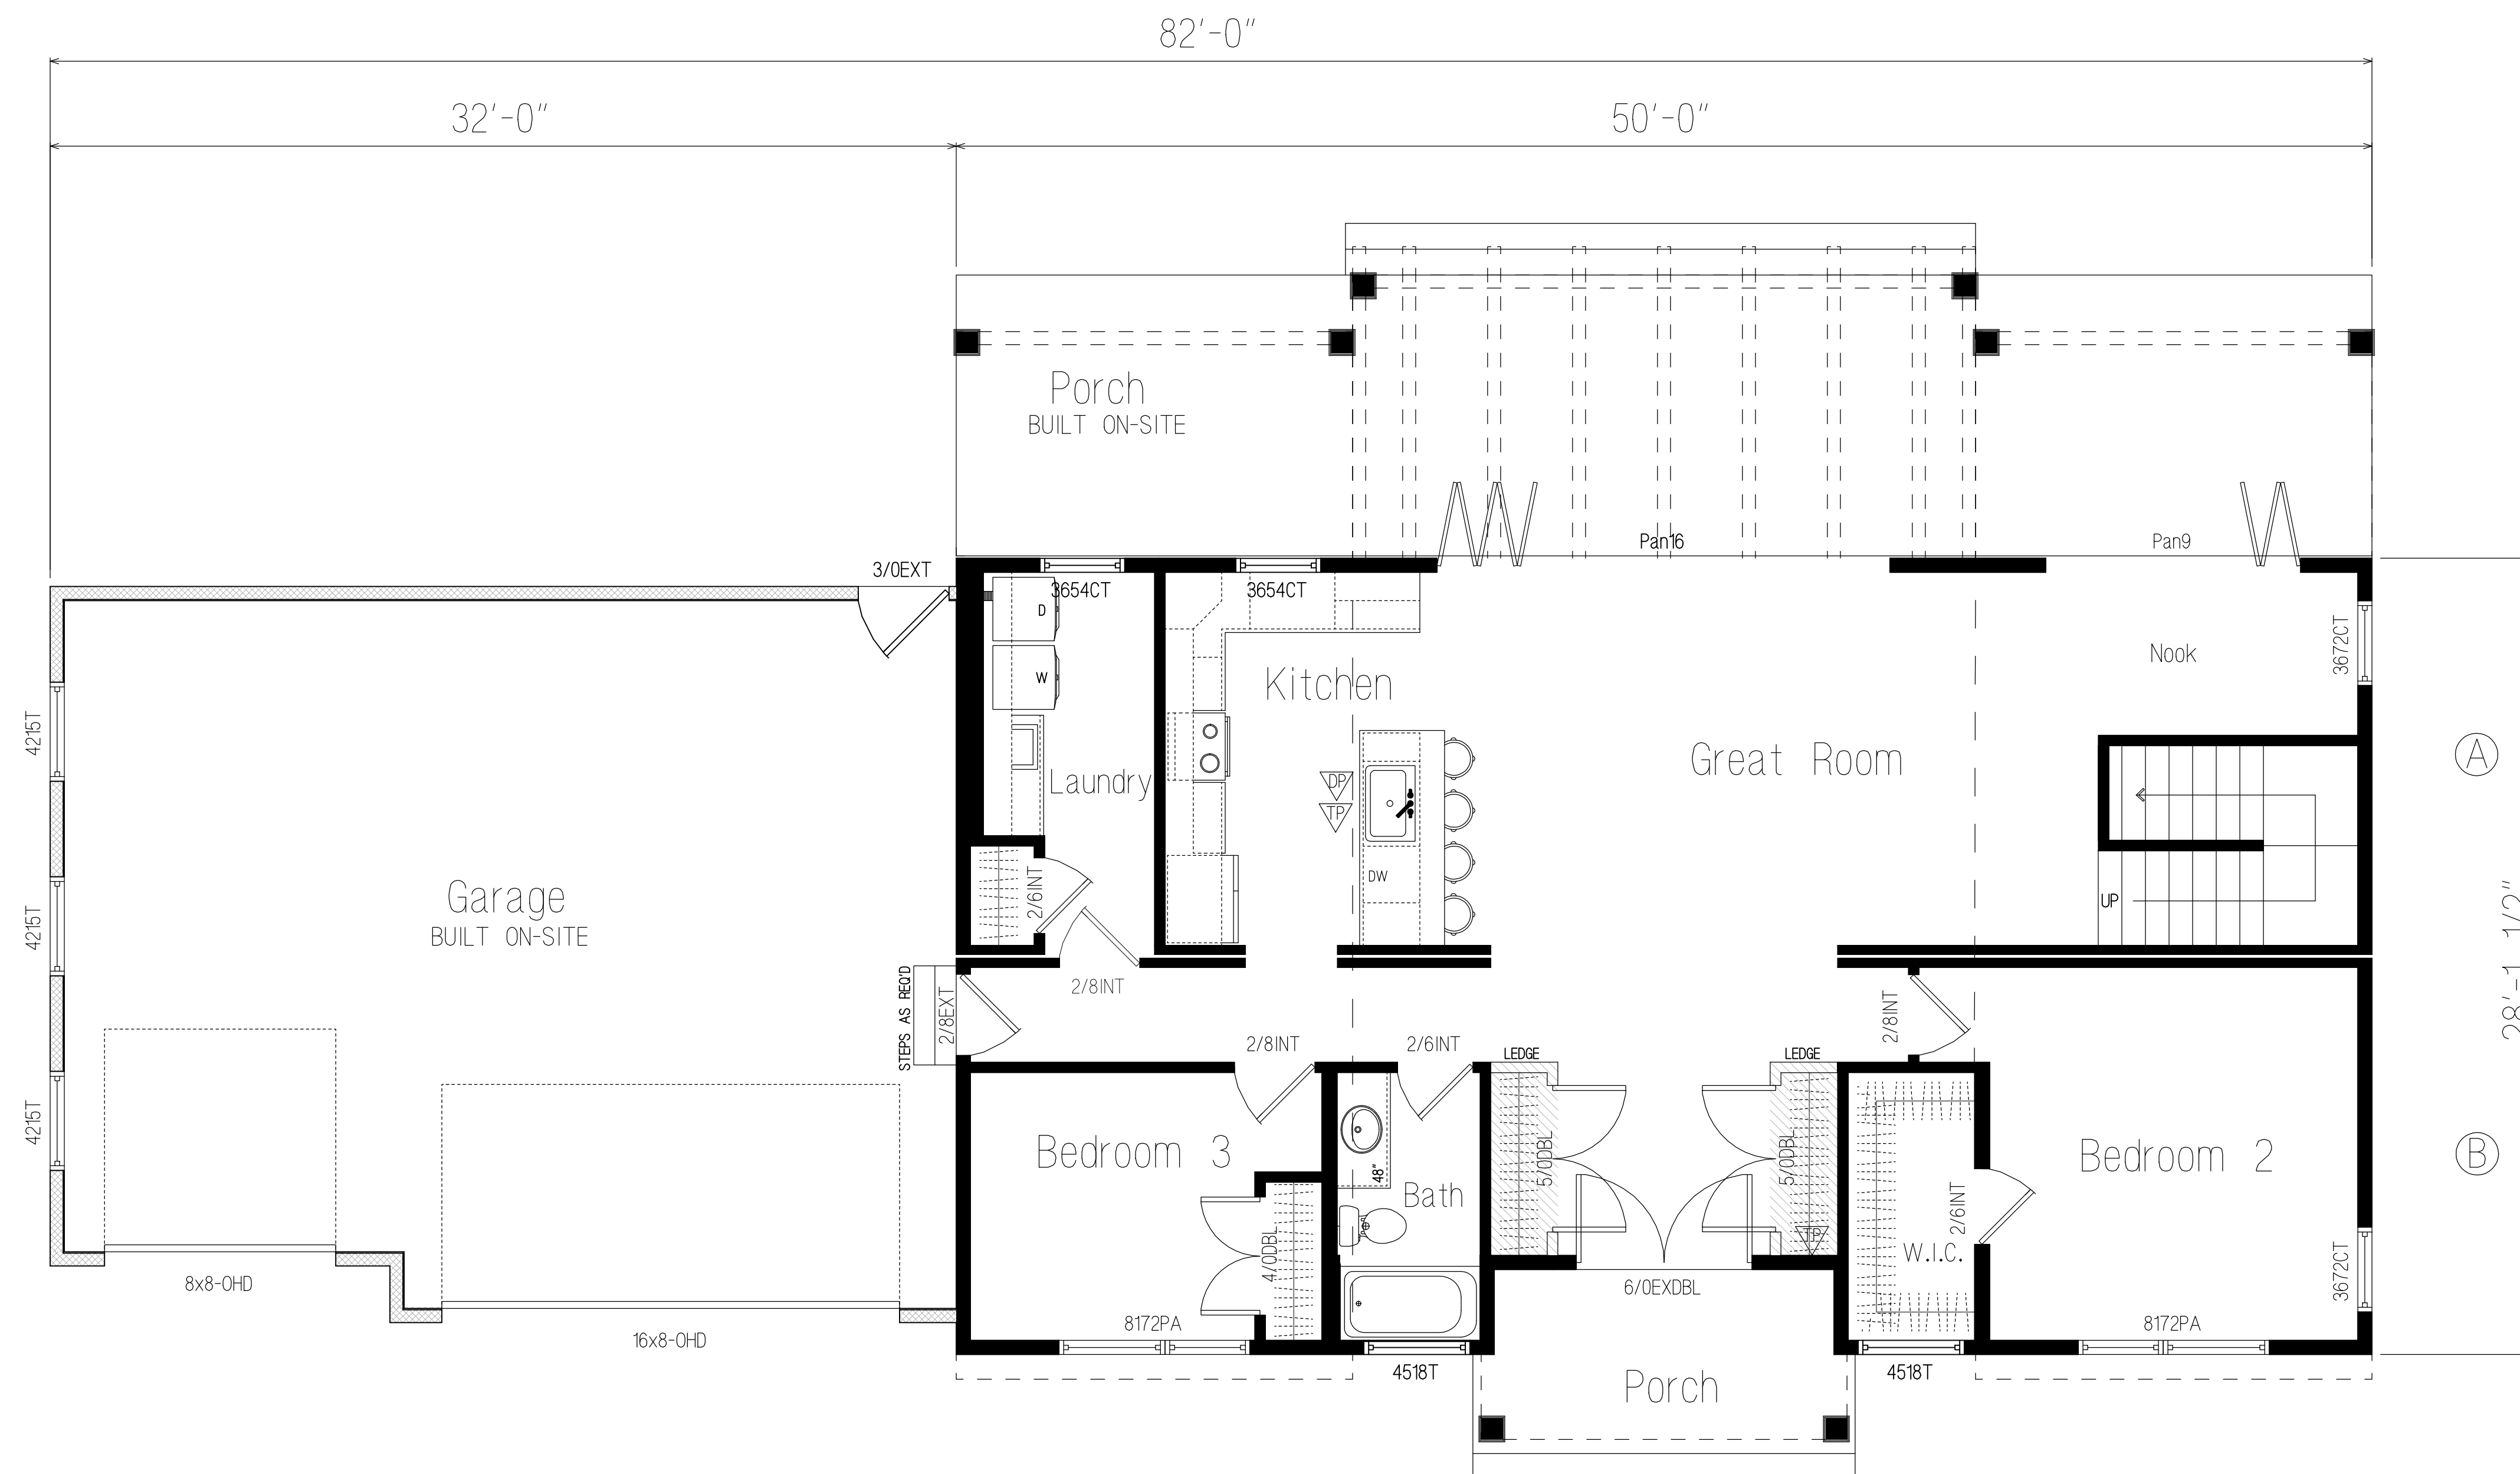

MAIN LEVEL FLOORPLAN

1,370 SQ. FT. MAIN LEVEL LIVING AREA
 1,036 SQ. FT. UPPER LEVEL LIVING AREA
 2,406 SQ. FT. TOTAL LIVING AREA

- = FACTORY BUILT WOOD FRAMED WALLS (TYP.)
- = 1/2-WALLS
- = SITE-BUILT WALLS



FLOORS: A = 14'-0" X 50'-0" B = 14'-0" X 50'-0" C = 14'-0" X 37'-0" D = 14'-0" X 37'-0"
11 1/4" OPEN WEB FLOOR SYST. STD. SPACED 16" O.C.
9'-0" CEILING HGT. MAIN FLOOR 8'-0" CEILING HGT. UPPER FLOOR
14'-1/2" MANUFACTURED TRUSSES SYS. STD. SPACED 24" O.C.
THIRD PARTY INSPECTOR INSIGNIA
STATE LABEL

MANUFACTURER:



BUILDER:

PROJECT NAME:
 NEW MODULAR CONSTRUCTION
 GREENLUX HOME #30

DRAWN BY: LCL

DATE: 9.21.18

SCALE: 1/4" = 1'-0"

REVISIONS:

NO:	DATE:	DESCRIPTION:
1.		


APPROVAL STAMPS:

SHEET TITLE

MAIN LEVEL FLOORPLAN


DRAWING NUMBER

A1

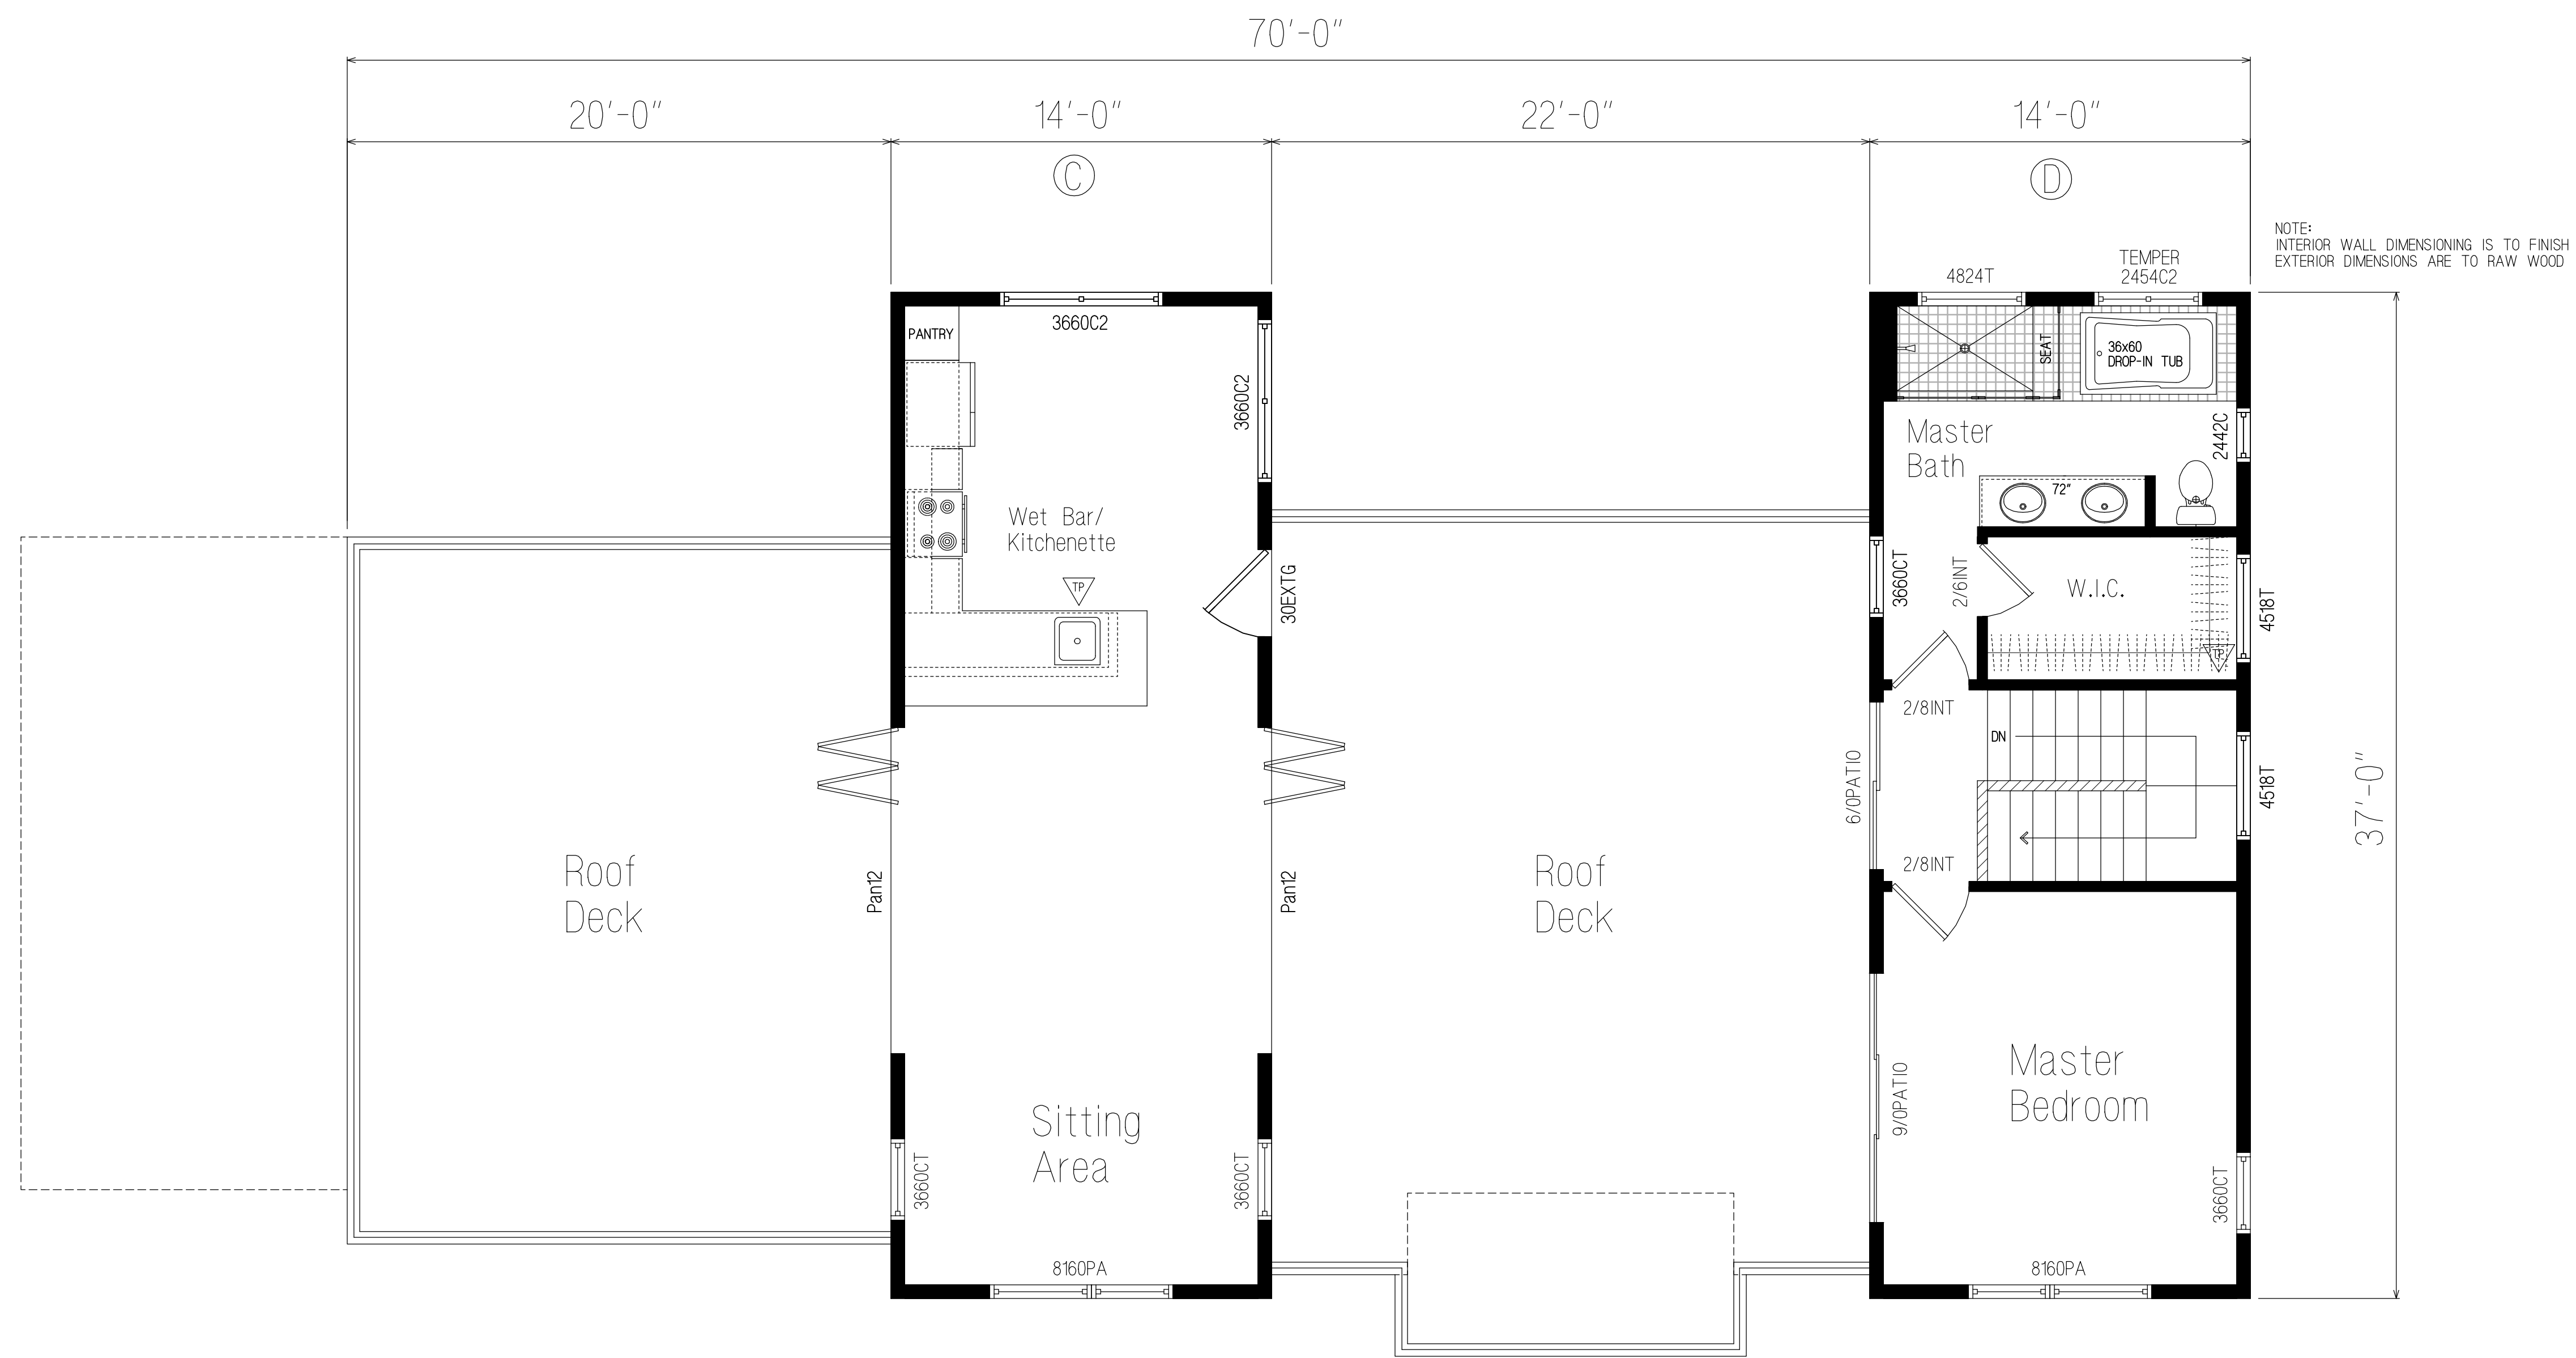

UPPER LEVEL FLOORPLAN
1,036 SQ. FT. LIVING AREA

- = FACTORY BUILT WOOD FRAMED WALLS (TYP.)
- = 1/2-WALLS
- = SITE-BUILT WALLS

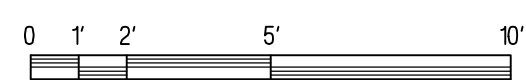

MANUFACTURER:



BUILDER:

PROJECT NAME:
NEW MODULAR CONSTRUCTION
GREENLUX HOME #30

DRAWN BY: LCL

DATE: 9.21.18

SCALE: 1/4" = 1'-0"

REVISIONS:

NO:	DATE:	DESCRIPTION:
1.		

APPROVAL STAMPS:

SHEET TITLE

UPPER LEVEL
FLOORPLAN

DRAWING NUMBER

A2