

MANUFACTURER:



BUILDER:

PROJECT NAME:  
NEW MODULAR CONSTRUCTION  
GREENLUX HOME #8

DRAWN BY: LCL

DATE: 6.24.18

SCALE: 1/4" = 1'-0"

REVISIONS:

NO:	DATE:	DESCRIPTION:
1.		


APPROVAL STAMPS:

SHEET TITLE

EXTERIOR  
ELEVATIONS

DRAWING NUMBER

E1

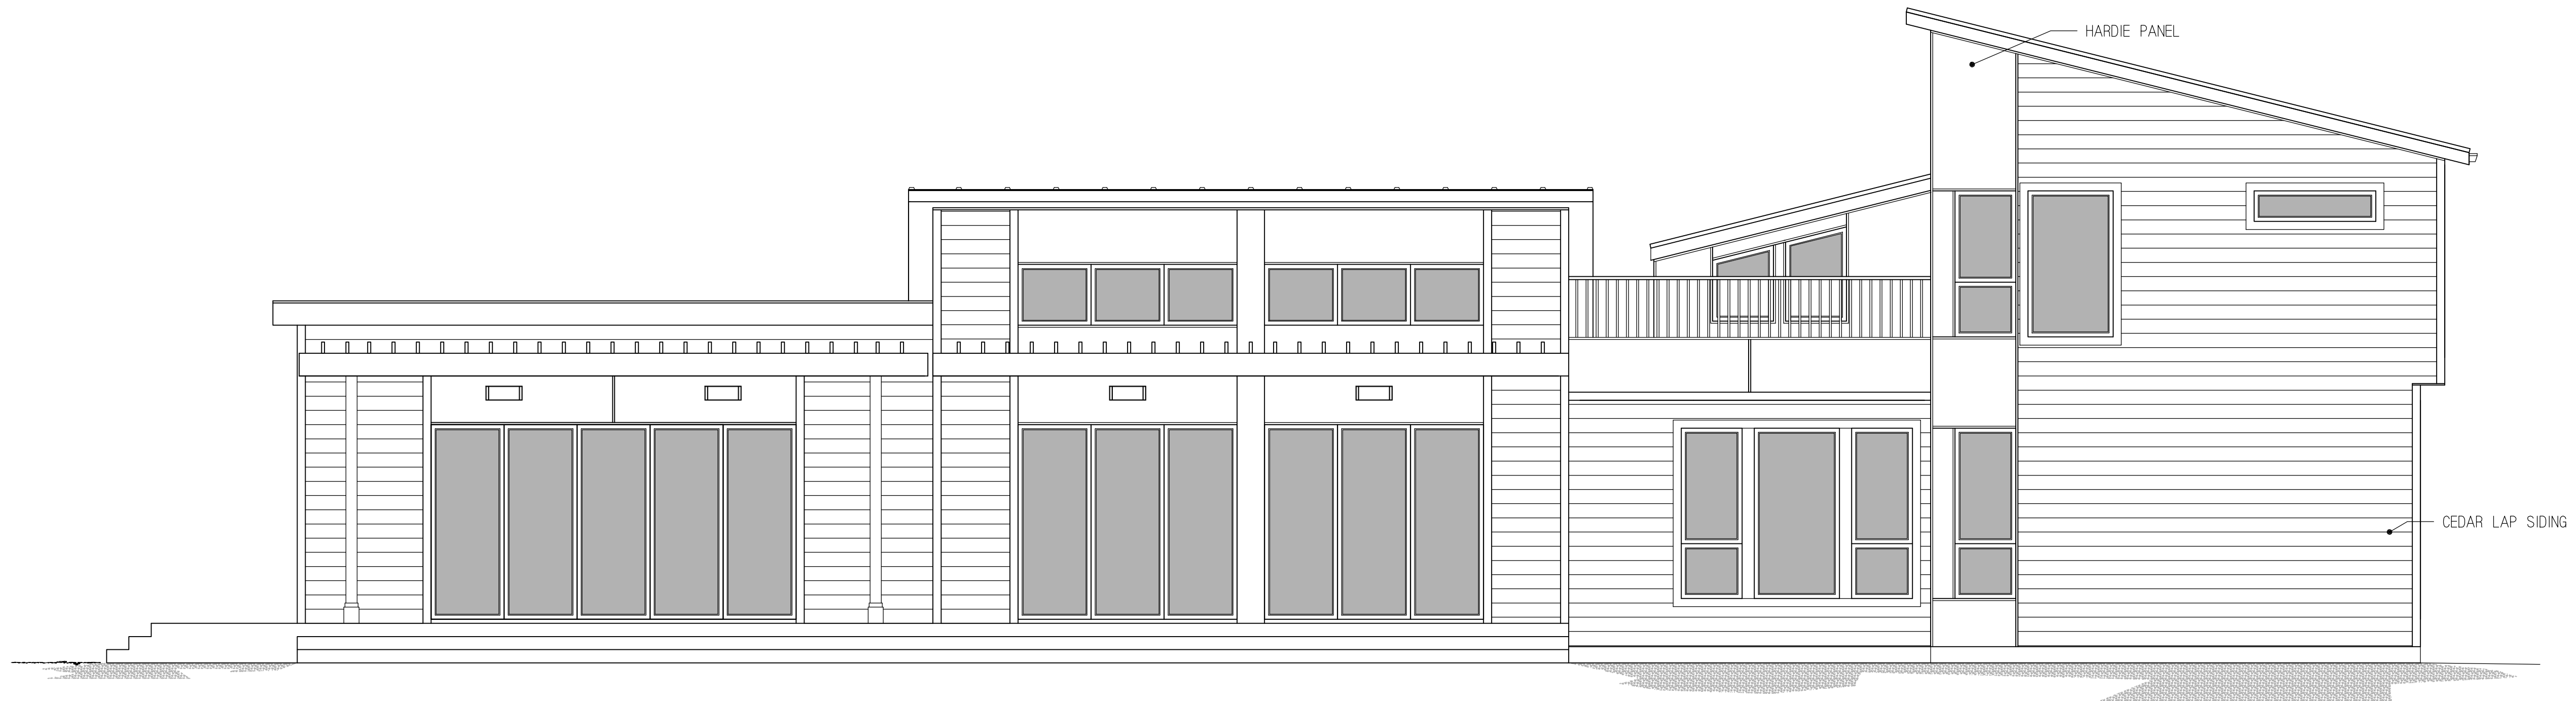

REAR ELEVATION

MANUFACTURER:



BUILDER:

PROJECT NAME:  
NEW MODULAR CONSTRUCTION  
GREENLUX HOME #8

DRAWN BY: LCL

DATE: 6.24.18

SCALE: 1/4" = 1'-0"

REVISIONS:

NO:	DATE:	DESCRIPTION:
1.		


APPROVAL STAMPS:

SHEET TITLE

FLOORPLAN

DRAWING NUMBER

A1

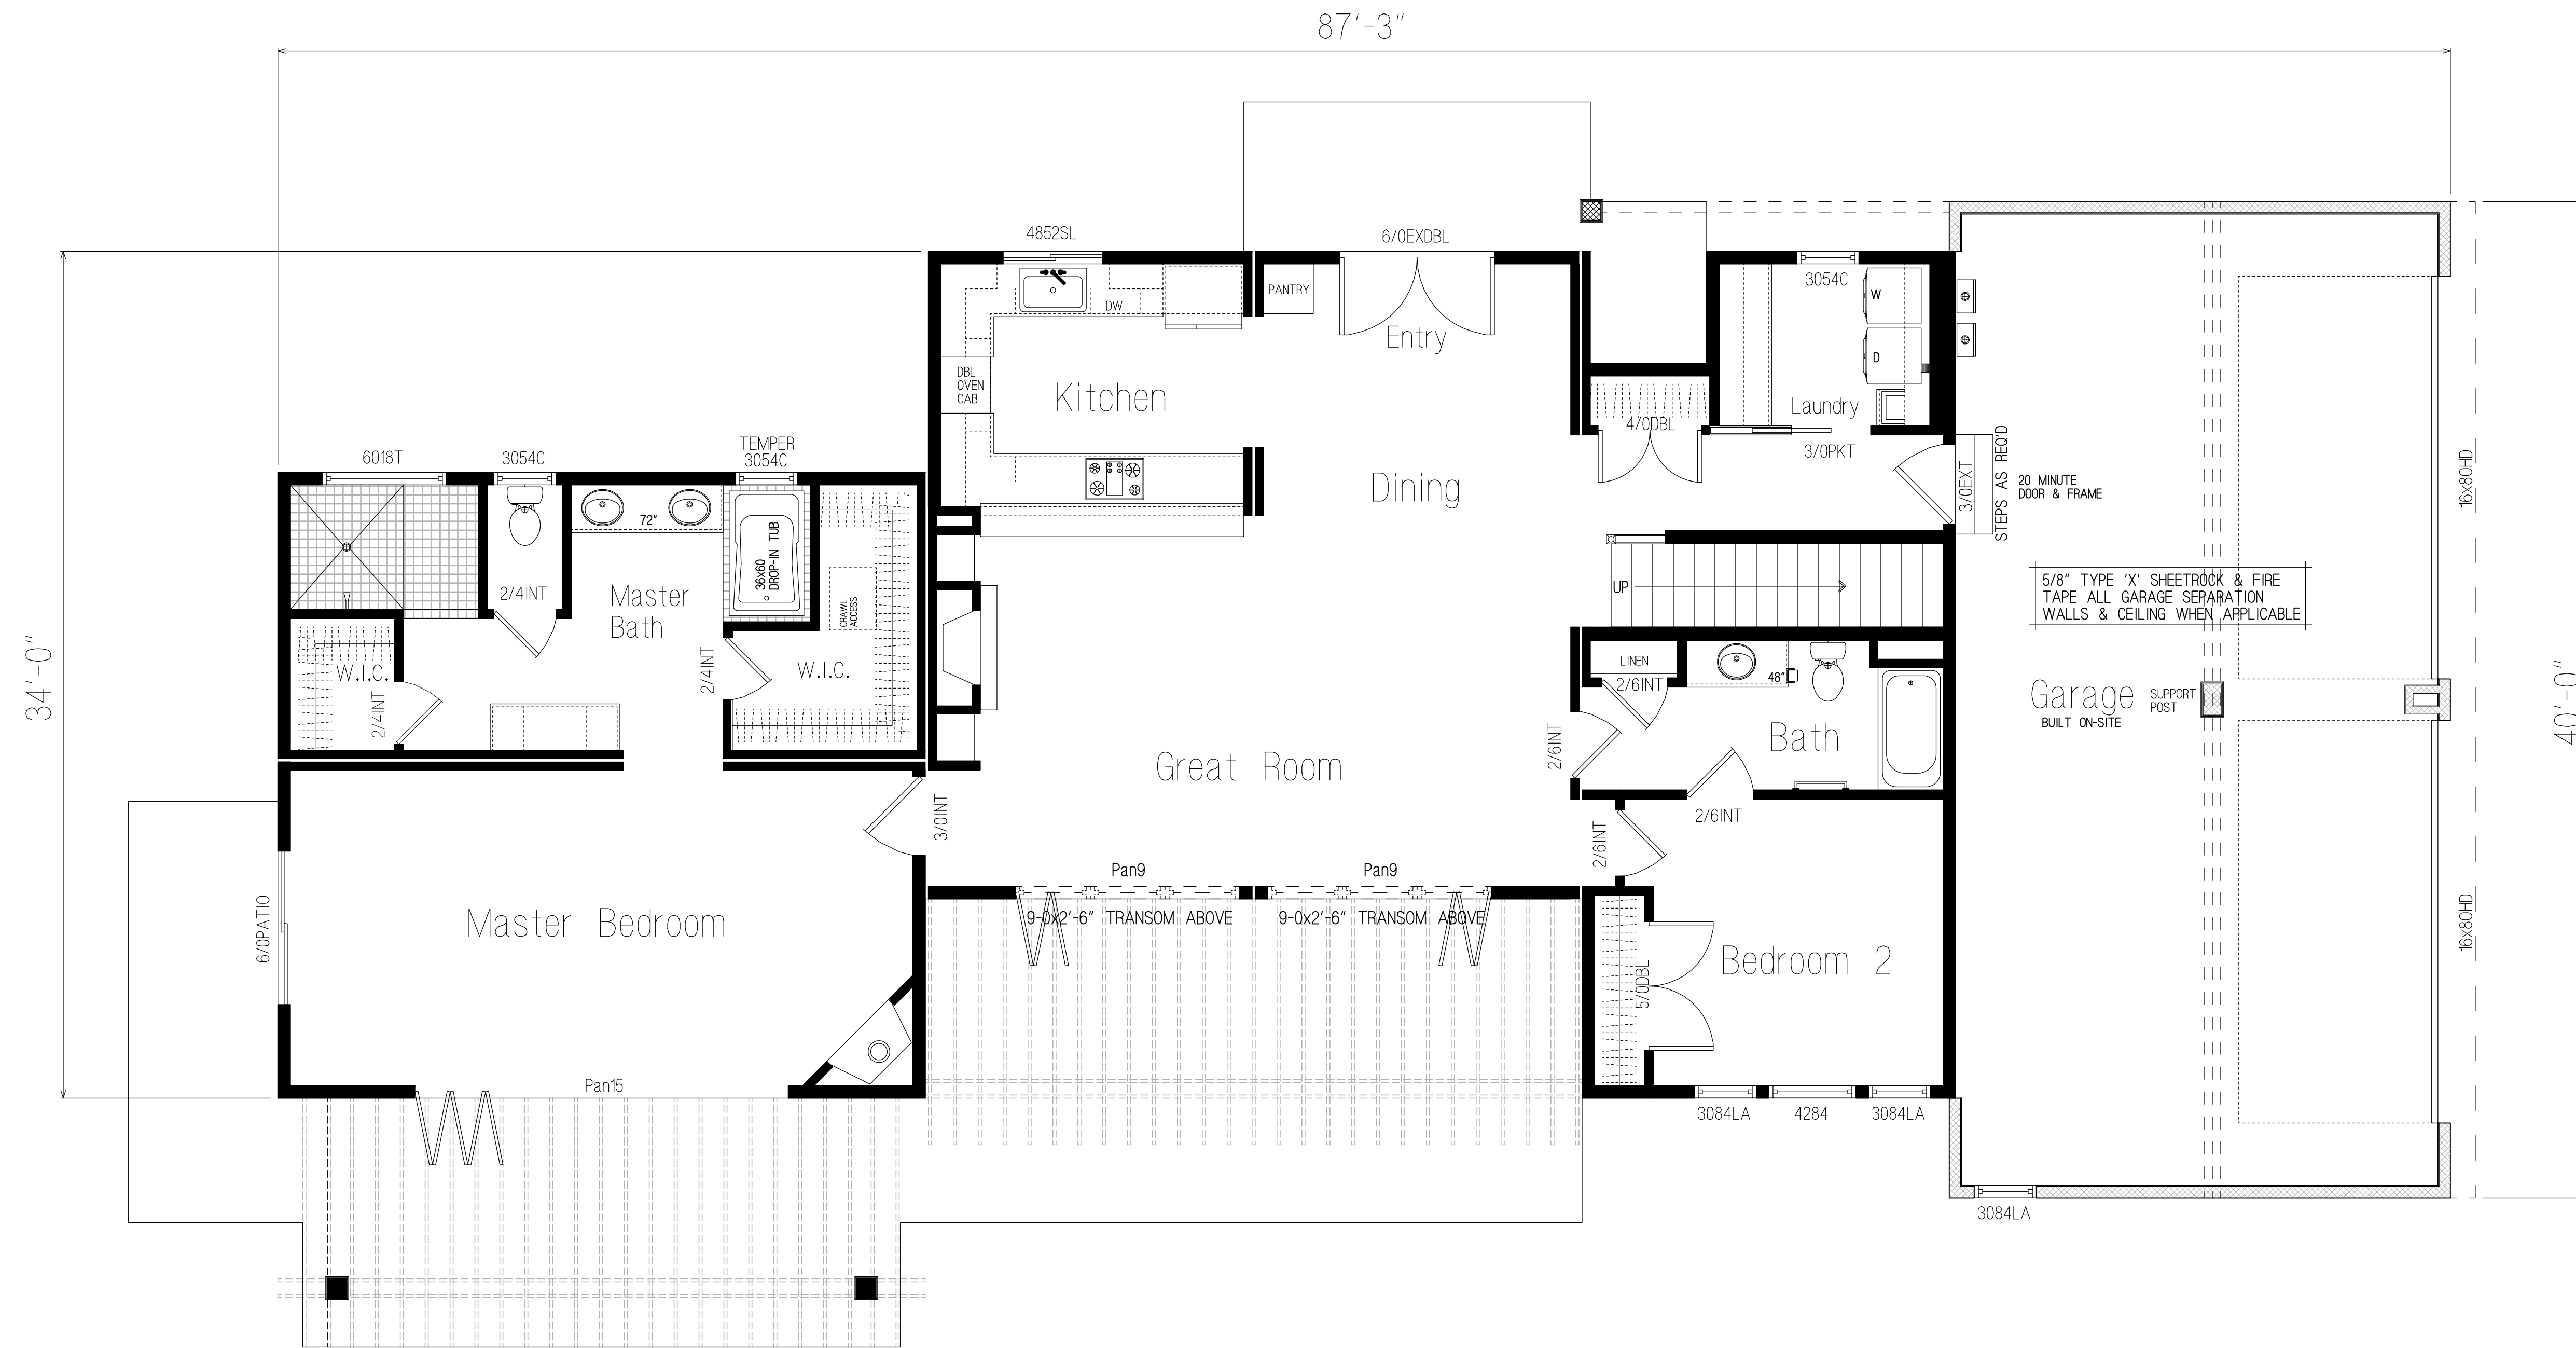

MAIN LEVEL FLOORPLAN

1,824.83 SQ. FT. MAIN LEVEL LIVING AREA  
 845 SQ. FT. UPPER LEVEL LIVING AREA  
 2,669.83 SQ. FT. LIVING AREA  
 805 SQ. FT. GARAGE AREA


NOTE:

INTERIOR WALL DIMENSIONING IS TO FINISH  
 EXTERIOR DIMENSIONS ARE TO WOOD RIM

FACTORY BUILT WOOD FRAMED WALLS (TYP.)

1/2-WALLS

SITE BUILT WALLS

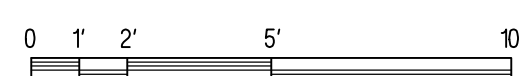

MANUFACTURER:



BUILDER:

PROJECT NAME:  
NEW MODULAR CONSTRUCTION  
GREENLUX HOME #8

DRAWN BY: LCL

DATE: 6.24.18

SCALE: 1/4" = 1'-0"

REVISIONS:


NO.	DATE:	DESCRIPTION:
1.		

APPROVAL STAMPS:

SHEET TITLE  
UPPER LEVEL  
FLOORPLAN

DRAWING NUMBER

A2

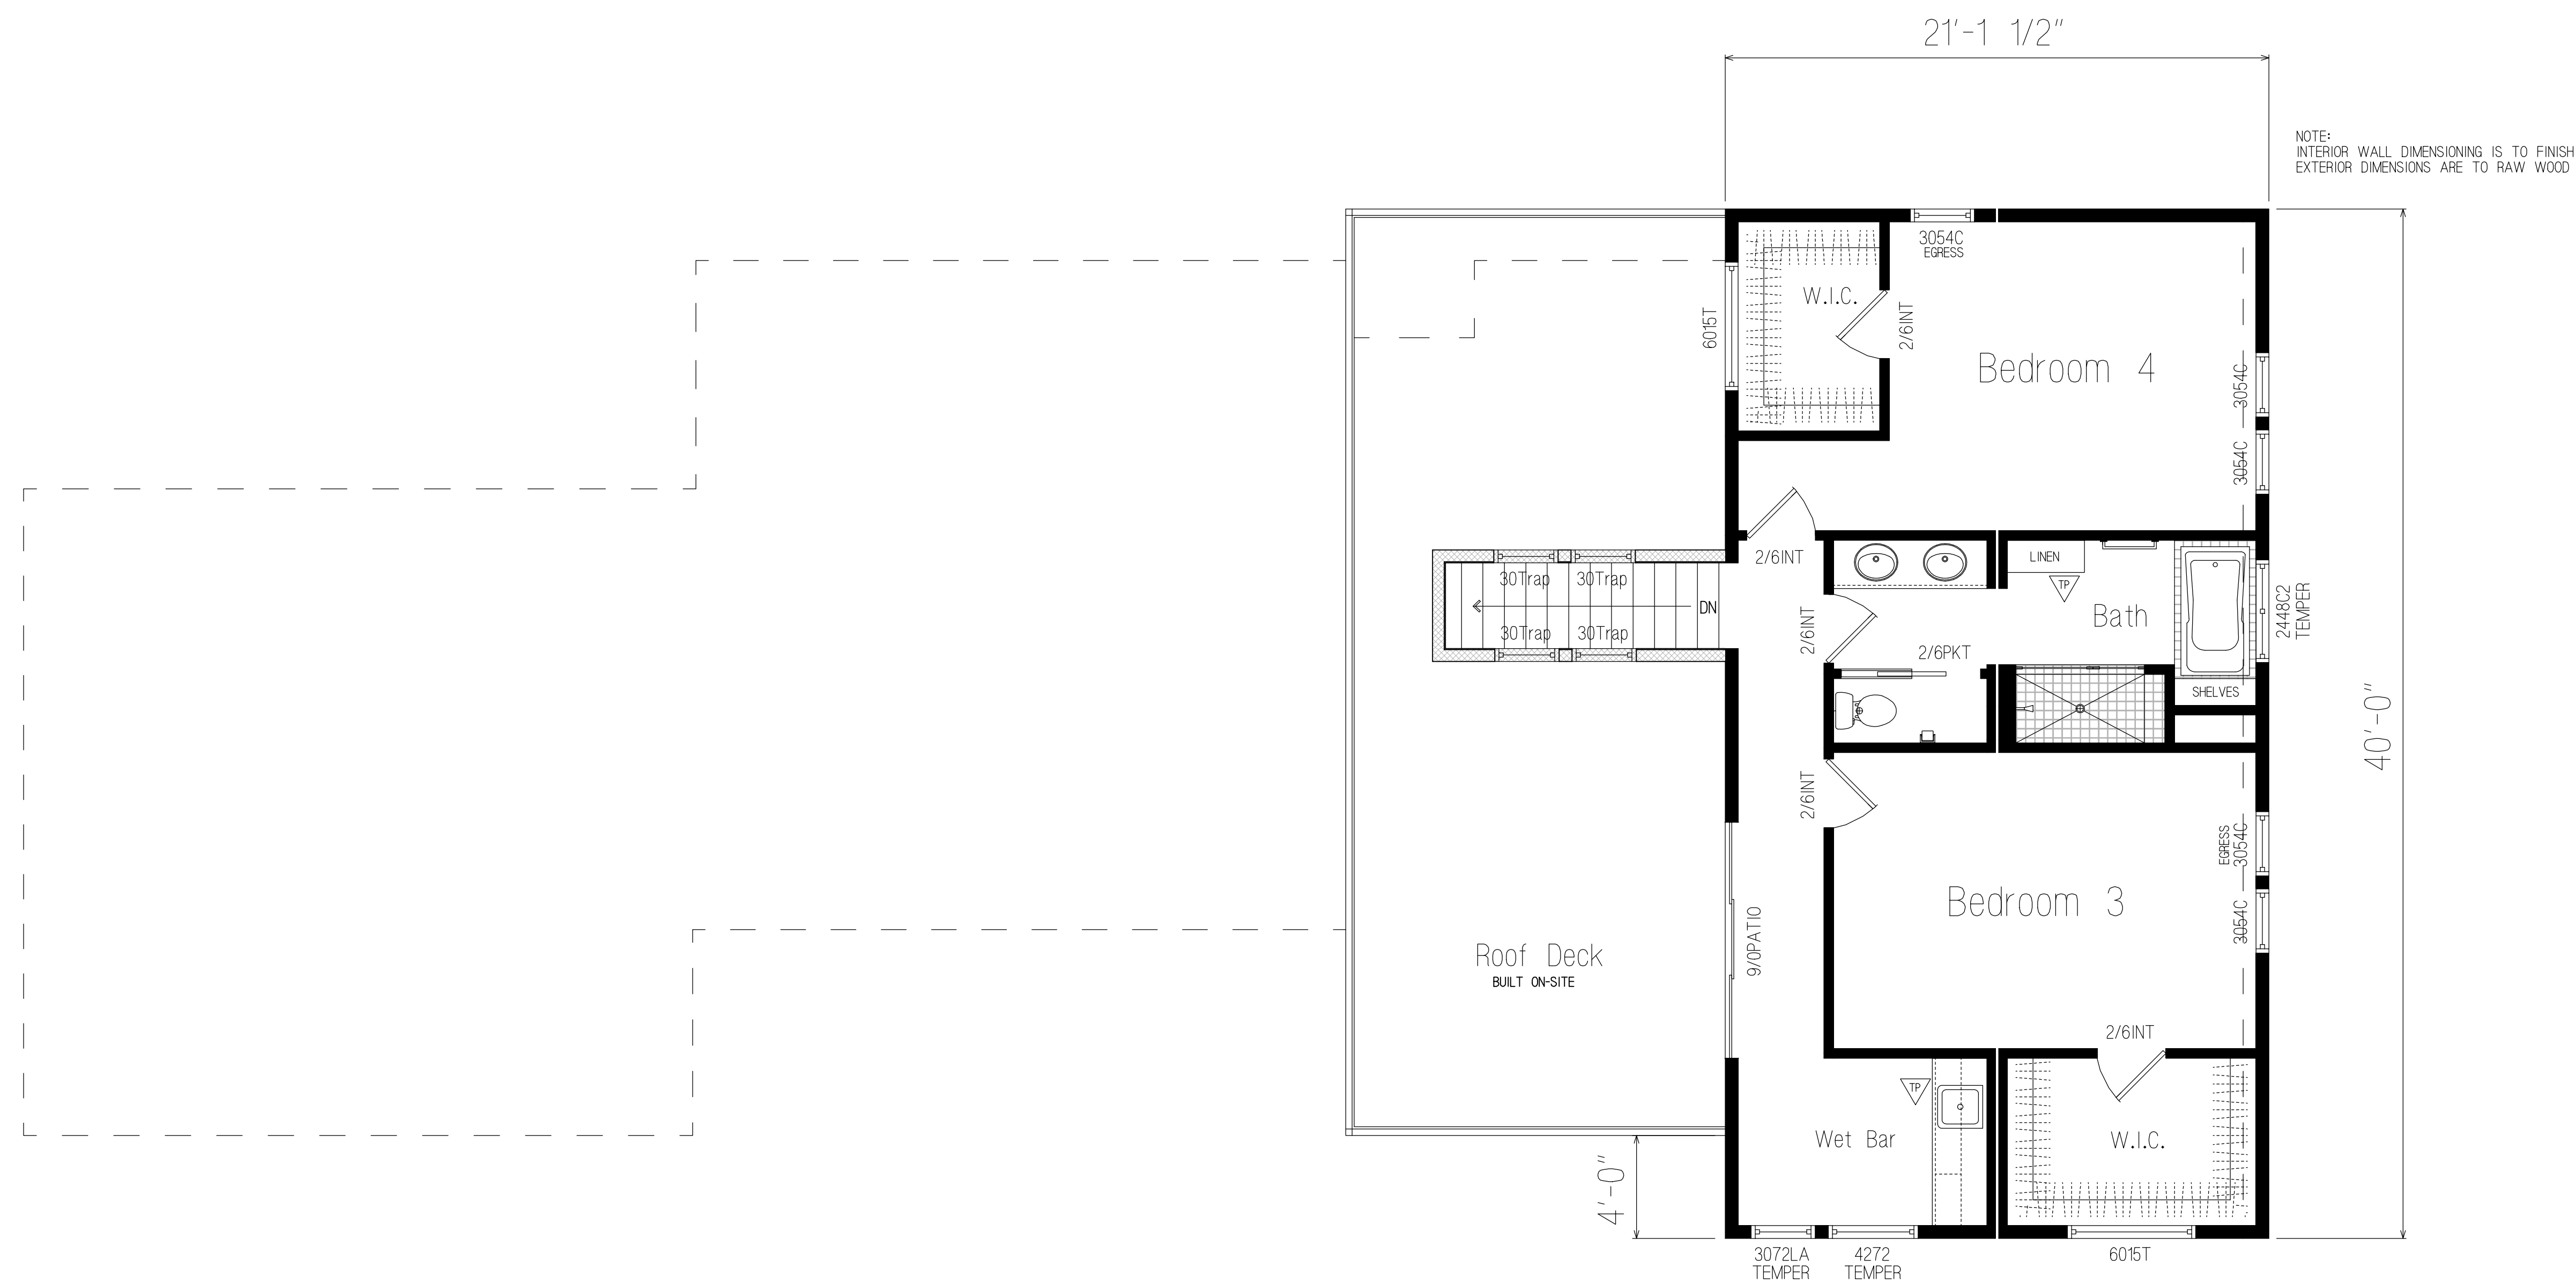

UPPER LEVEL FLOORPLAN

845 SQ. FT. LIVING AREA