

MANUFACTURER:



BUILDER:

PROJECT NAME:
NEW MODULAR CONSTRUCTION
GREENLUX HOME #6

DRAWN BY: LCL

DATE: 6.24.18

SCALE: 1/4" = 1'-0"

REVISIONS:

NO.	DATE	DESCRIPTION
1.		


APPROVAL STAMPS:

SHEET TITLE

ELEVATION/
FLOORPLAN


DRAWING NUMBER

A1

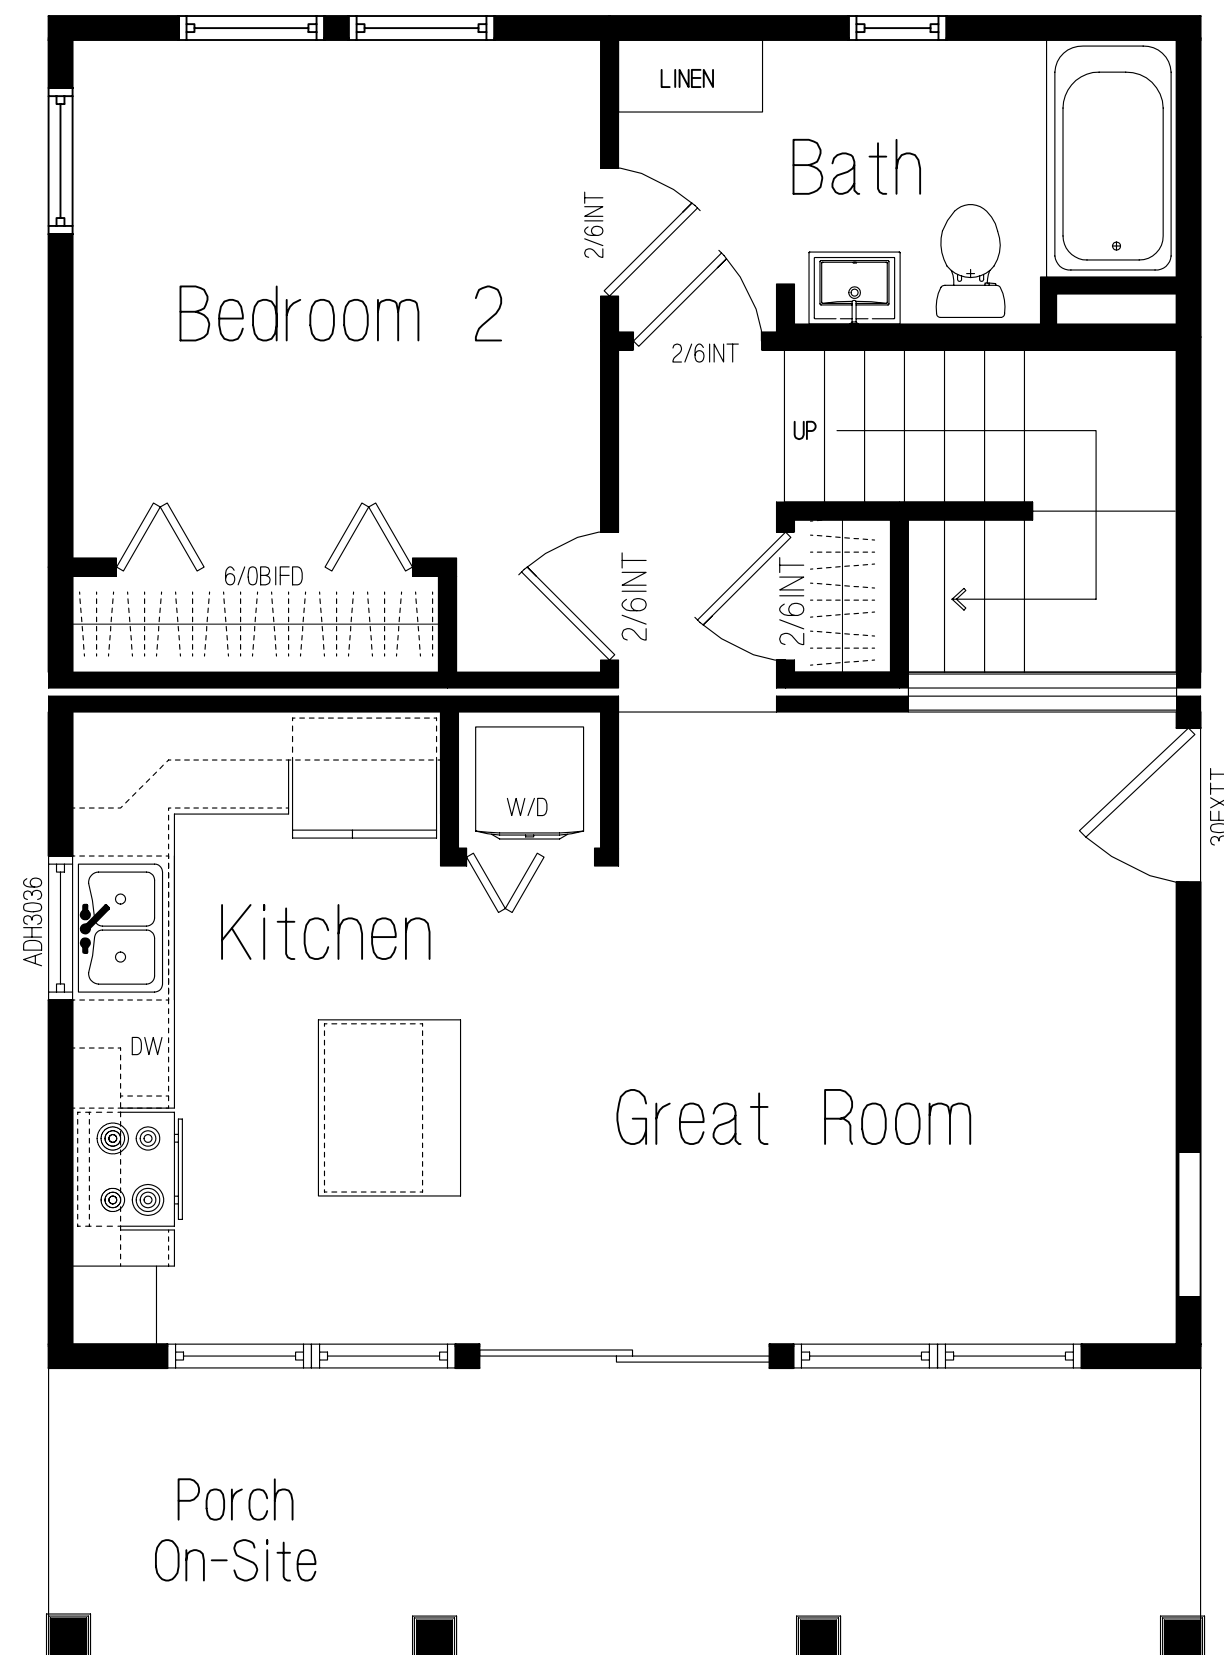


MAIN LEVEL FLOORPLAN

951 SQ. FT. LIVING AREA

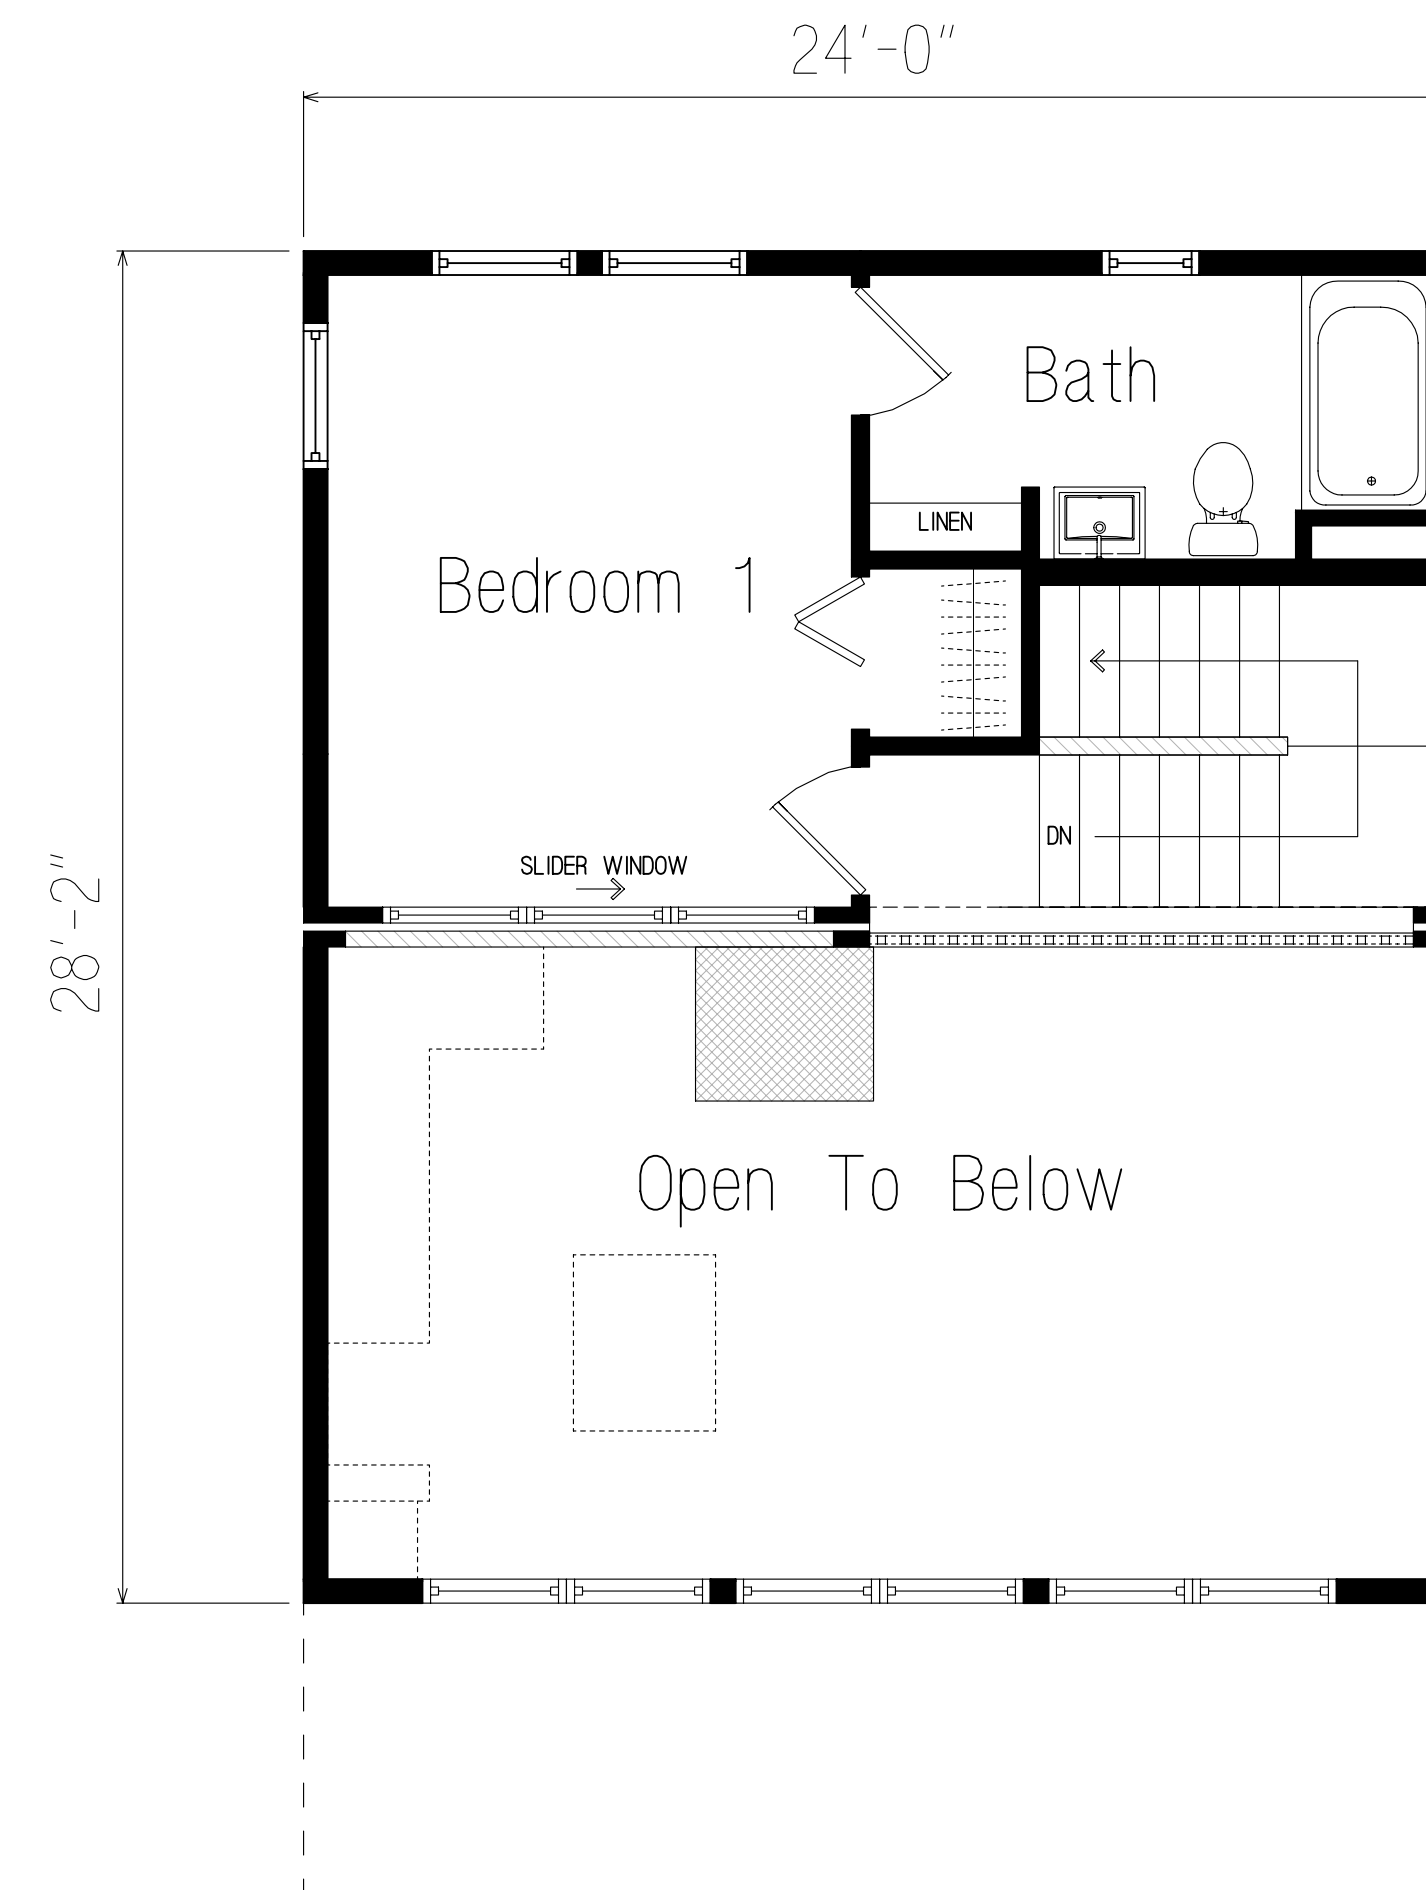

UPPER LEVEL FLOORPLAN

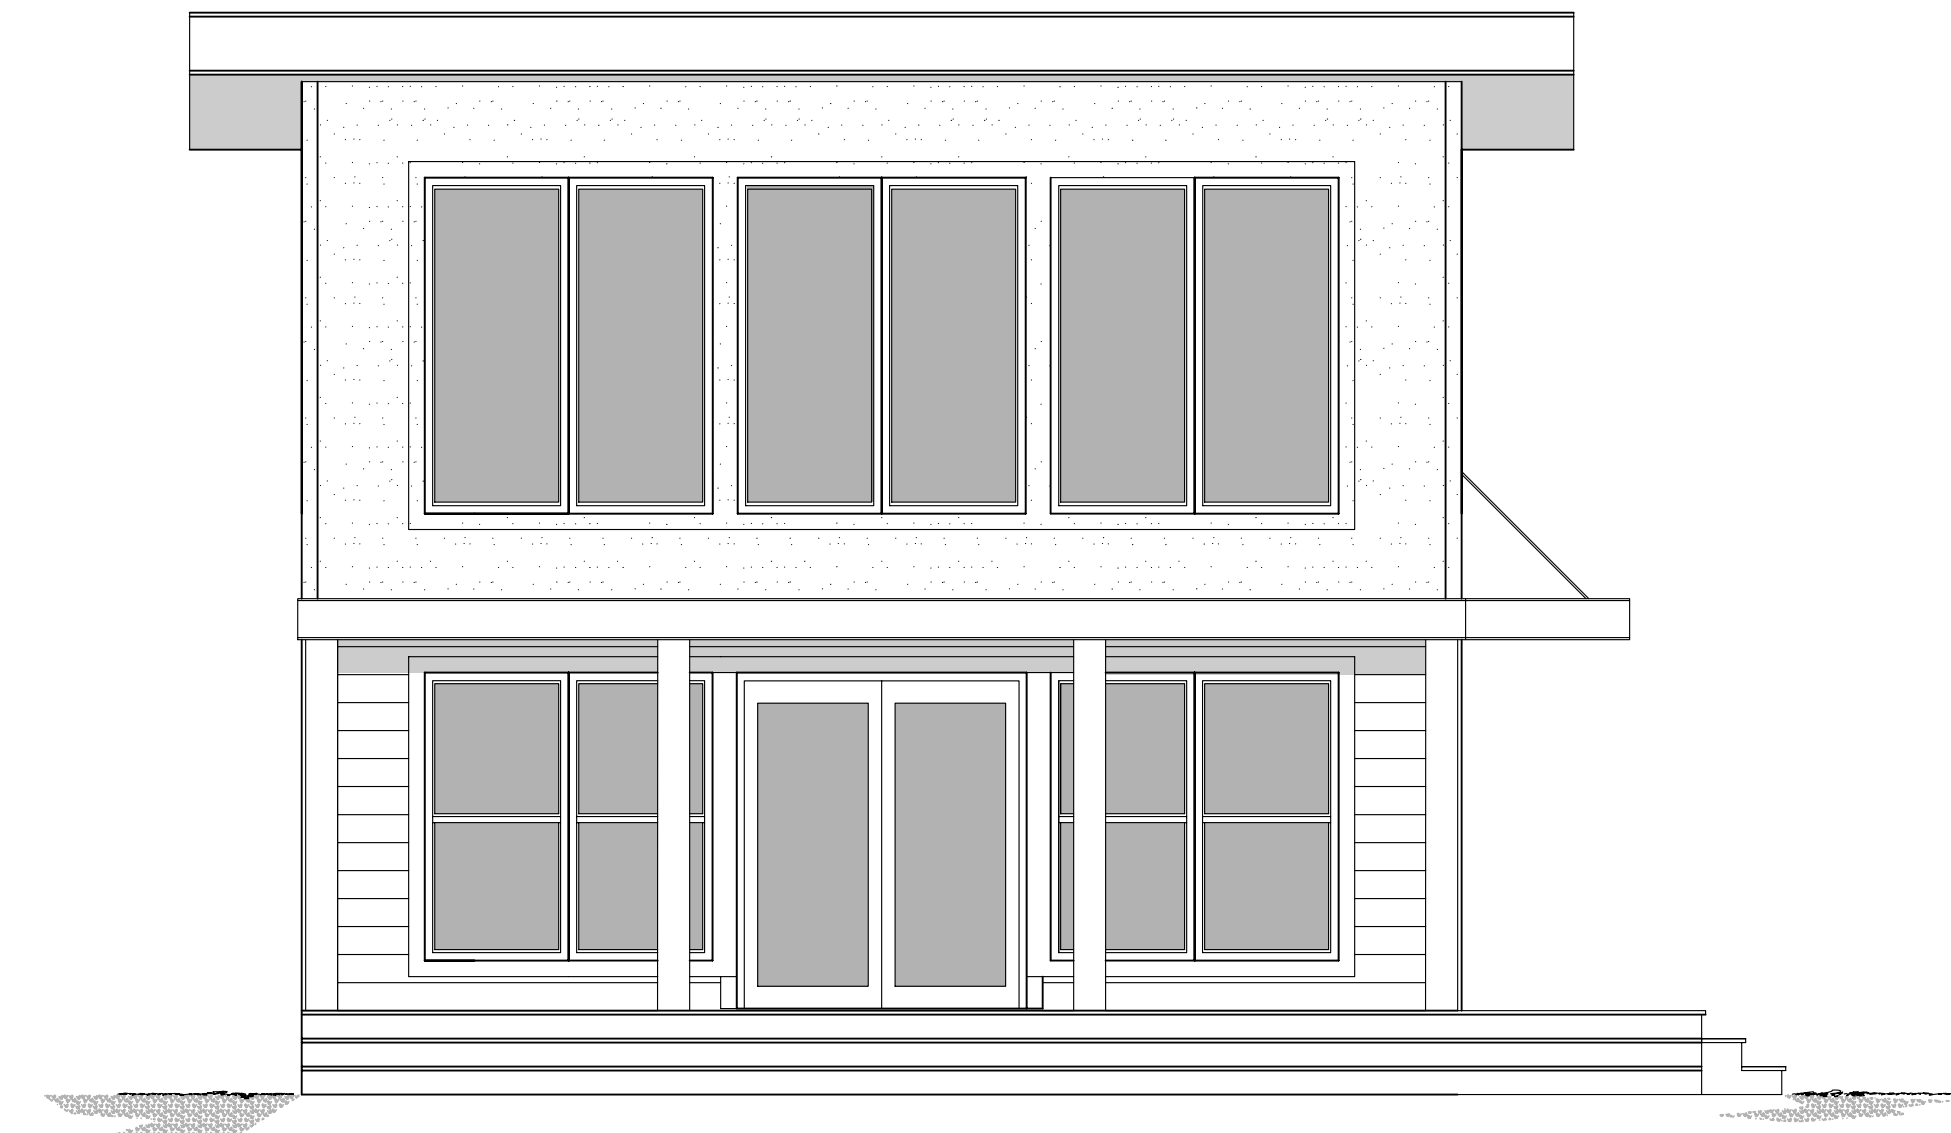

ELEVATION